




1 North Elevation
2.01 SCALE: 3/32" = 1'-0"
ARCH REF: D1 / A-201

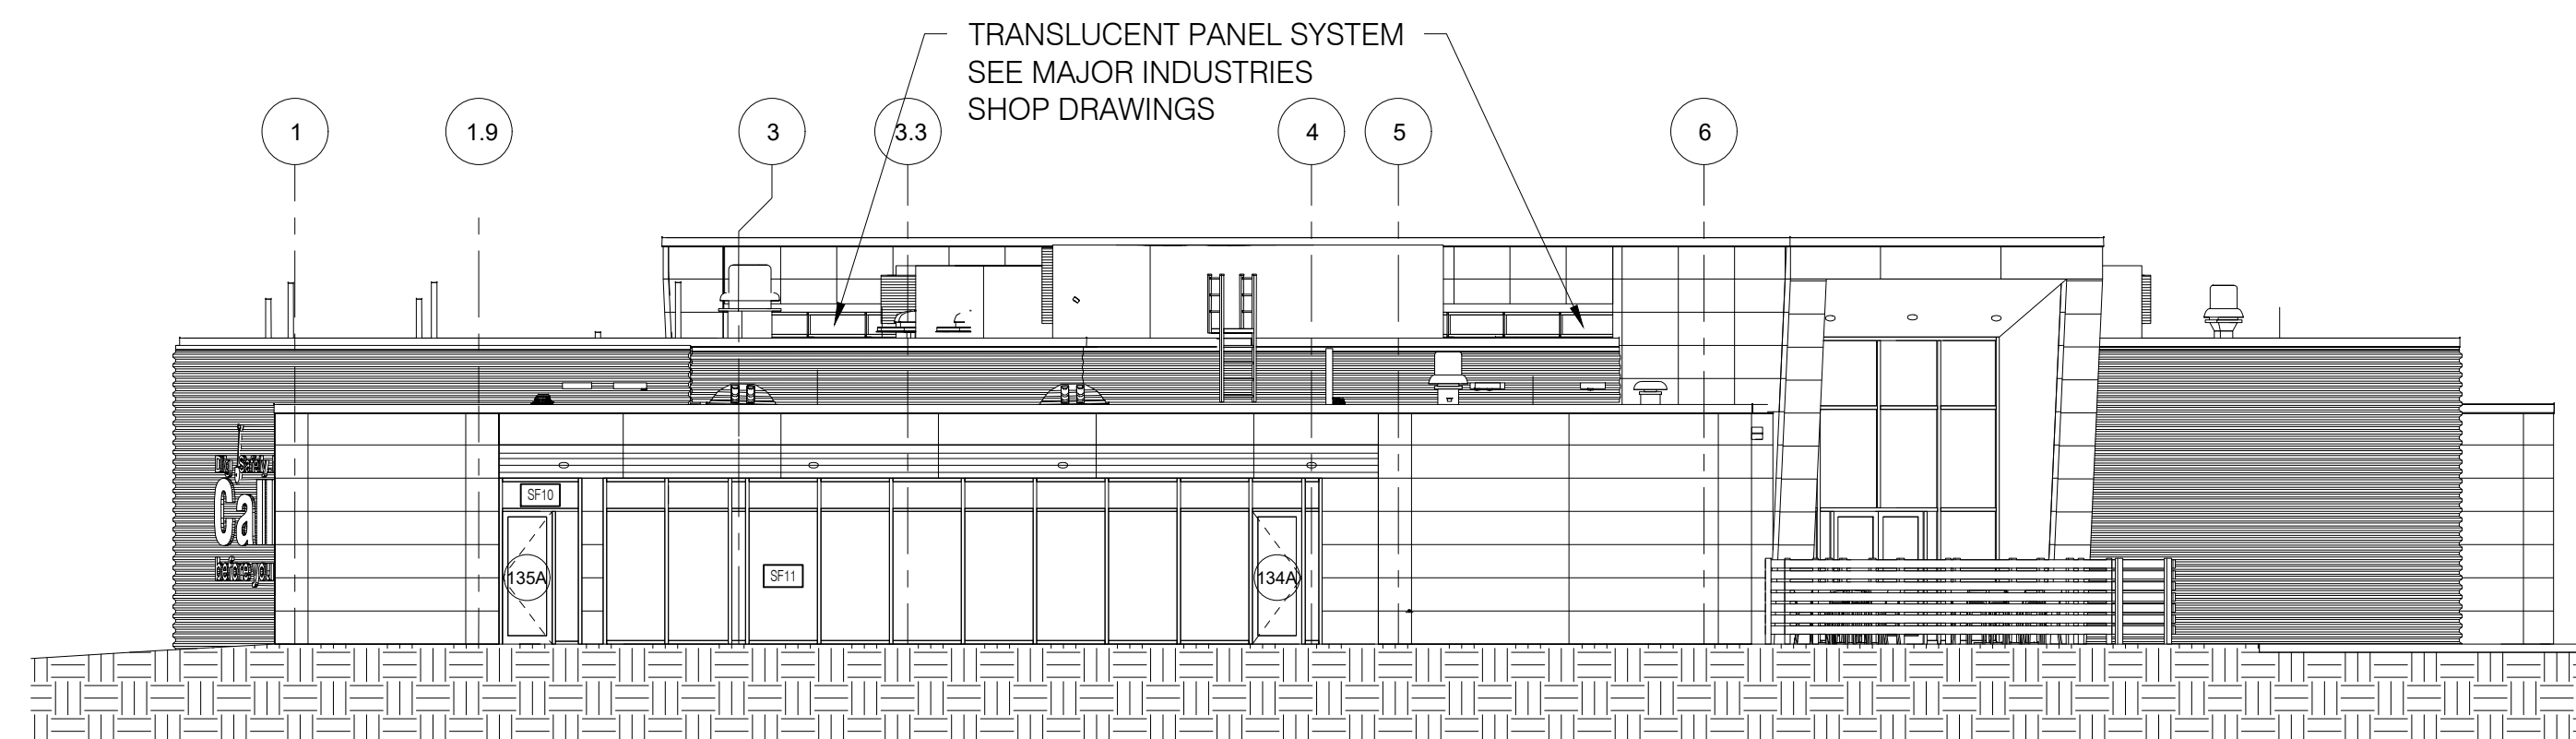

2 West Elevation
2.01 SCALE: 3/32" = 1'-0"
ARCH REF: C1 / A-201

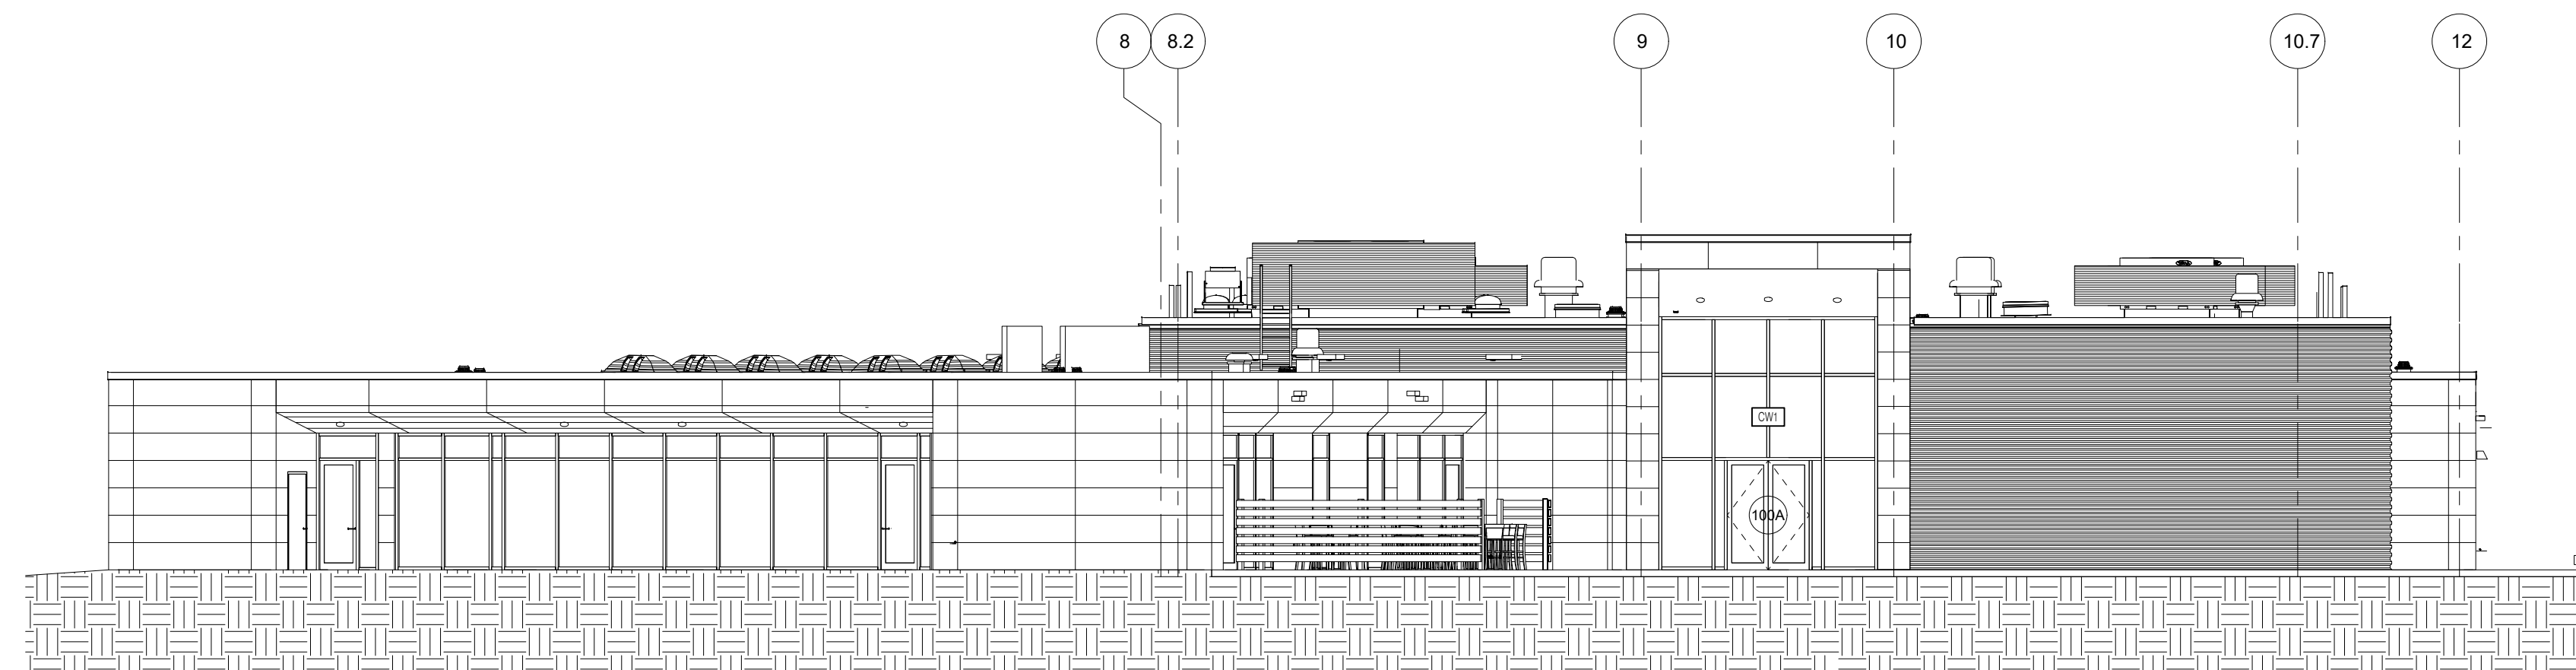


3 Southwest Elevation
2.01 SCALE: 3/32" = 1'-0"
ARCH REF: B1 / A-201

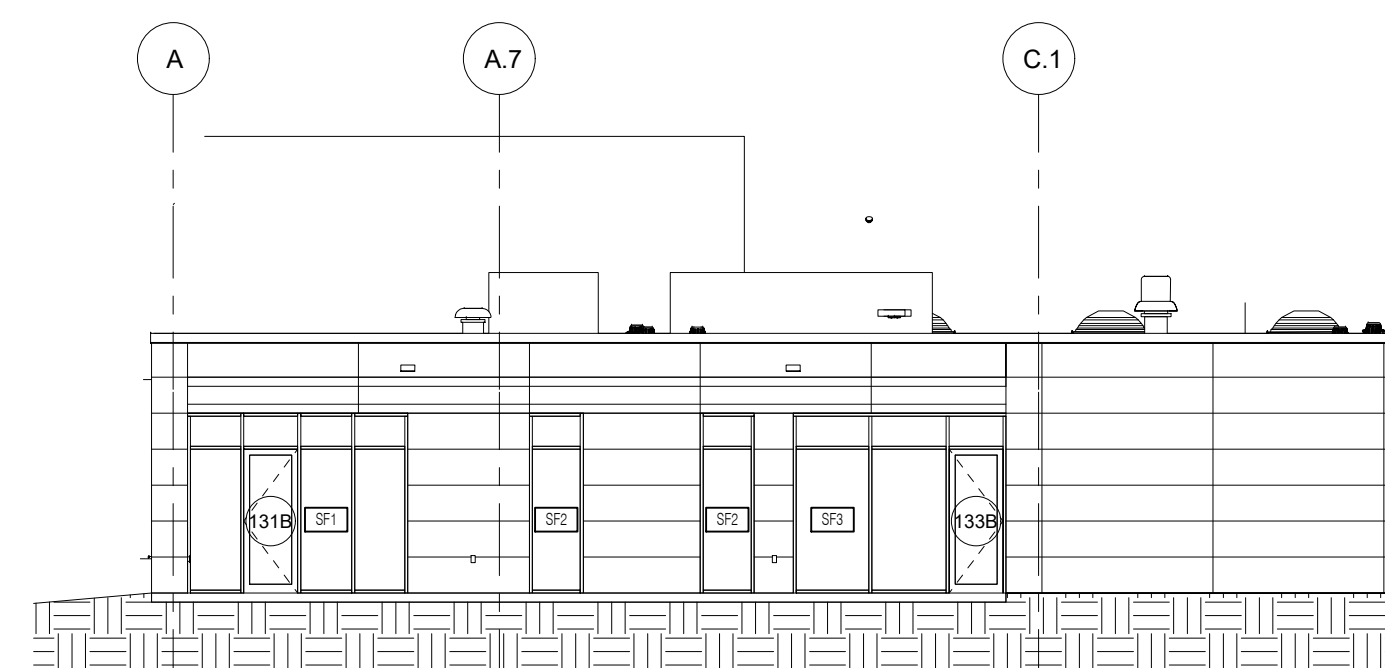

4 South Elevation
2.01 SCALE: 3/32" = 1'-0"
ARCH REF: A1 / A-201

5 South Elevation
2.01 SCALE: 3/32" = 1'-0"
ARCH REF: A3 / A-201

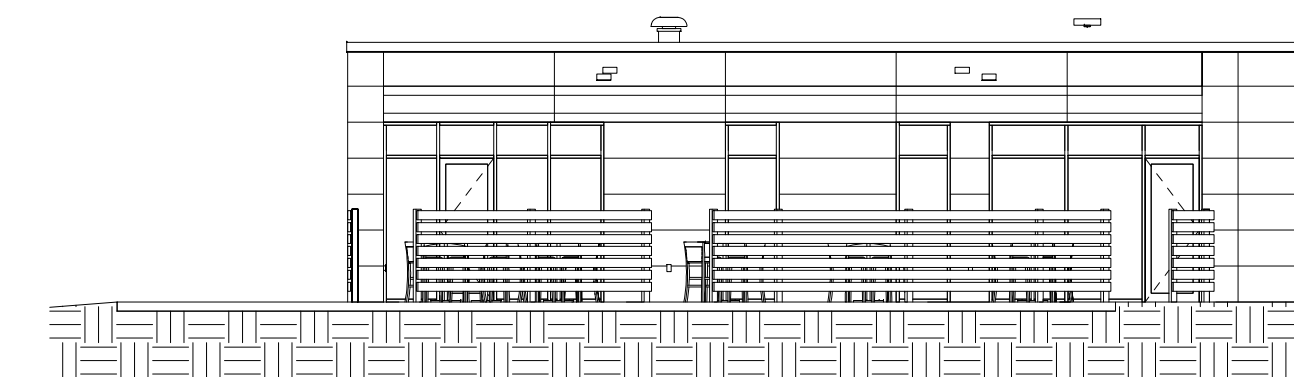

FRONTIER GLASS Inc.
Your Source For Superior Glass Products And Services!
(585) 235-0180 Fax (585) 235-0207
• 175 Colvin St • Rochester • NY • 14611 •

IMPORTANT
These Shop Drawings are our interpretation of the contract documents. It shall be the responsibility of the General Contractor (or Construction Manager) to review these drawings for compliance with the design intent and Contract Documents. When these drawings are returned with "Approved," "Approved as Noted" or "Reviewed" stamped on them, it shall constitute the General Contractors (or Construction Managers) and Architects agreement that the Shop Drawings do comply with the design intent and the Contract Documents.

DO NOT SCALE PLANS
Copying, Printing, Software and other processes required to produce these prints can stretch or shrink the actual paper or layout. Therefore, scaling of this drawing may be inaccurate. Contact the Glazing Contractor for any additional dimensions or clarifications.

Shop Drawings Prepared By



Charrette Studios Inc.
23581 Donaldson Street
Clinton Township, Michigan 48035
P: 586-790-4329 | F: 586-790-4346

CSI Project Information
Drawn By: Erica Domurat
CSI Project No: 05092199

Architect
OPK Design
450 South Salina Street, Suite 500
Syracuse, NY 13201-0029

General Cntr. or Constuction Mgr.
Granger Construction Company
6701 Manlius Center Road
East Syracuse, NY 13057

Issue & Revision Dates		
No.	Date	Subject
1	06-22-18	First Submittal

Project Name & Location

Dig Safely NY

6706 Collamer Road
East Syracuse, NY 13057

Curtain Wall, Storefront & Glass Wall
Shop Drawings

Project Information
Project Manager: Paul Kelsch

Drawing Title
Building Elevations

Scale: As Noted

Sheet Number
2.01

IMPORTANT
 These Shop Drawings are our interpretation of the contract documents. It shall be the responsibility of the General Contractor (or Construction Manager) to review these drawings for compliance with the design intent and Contract Documents. When these drawings are returned with "Approved", "Approved as Noted" or "Reviewed" stamped on them, it shall constitute the General Contractors (or Construction Managers) and Architects agreement that the Shop Drawings do comply with the design intent and the Contract Documents.

DO NOT SCALE PLANS
 Copying, Printing, Software and other processes required to produce these prints can stretch or shrink the actual paper or layout. Therefore, scaling of this drawing may be inaccurate. Contact the Glazing Contractor for any additional dimensions or clarifications.

Shop Drawings Prepared By



Charrette Studios Inc.
 23581 Donaldson Street
 Clinton Township, Michigan 48035
 P: 586-790-4329 | F: 586-790-4346

CSI Project Information

Drawn By: Erica Domurat
 CSI Project No: 05092199

Architect
 QPK Design

450 South Salina Street, Suite 500
 Syracuse, NY 13201-0029

General Cntr. or Constuction Mgr.
 Granger Construction Company
 6701 Manlius Center Road
 East Syracuse, NY 13057

Issue & Revision Dates

No.	Date	Subject
1	06-22-18	First Submittal

Project Name & Location

Dig Safely NY
 6706 Collamer Road
 East Syracuse, NY 13057
 Curtain Wall, Storefront & Glass Wall
 Shop Drawings

Project Information

Project Manager: Paul Kelsch


Drawing Title
 Building Elevations

Scale: As Noted



Sheet Number

2.02

6 Southeast Elevation
 2.02 SCALE: 3/32" = 1'-0"
 ARCH REF: D1 / A-202

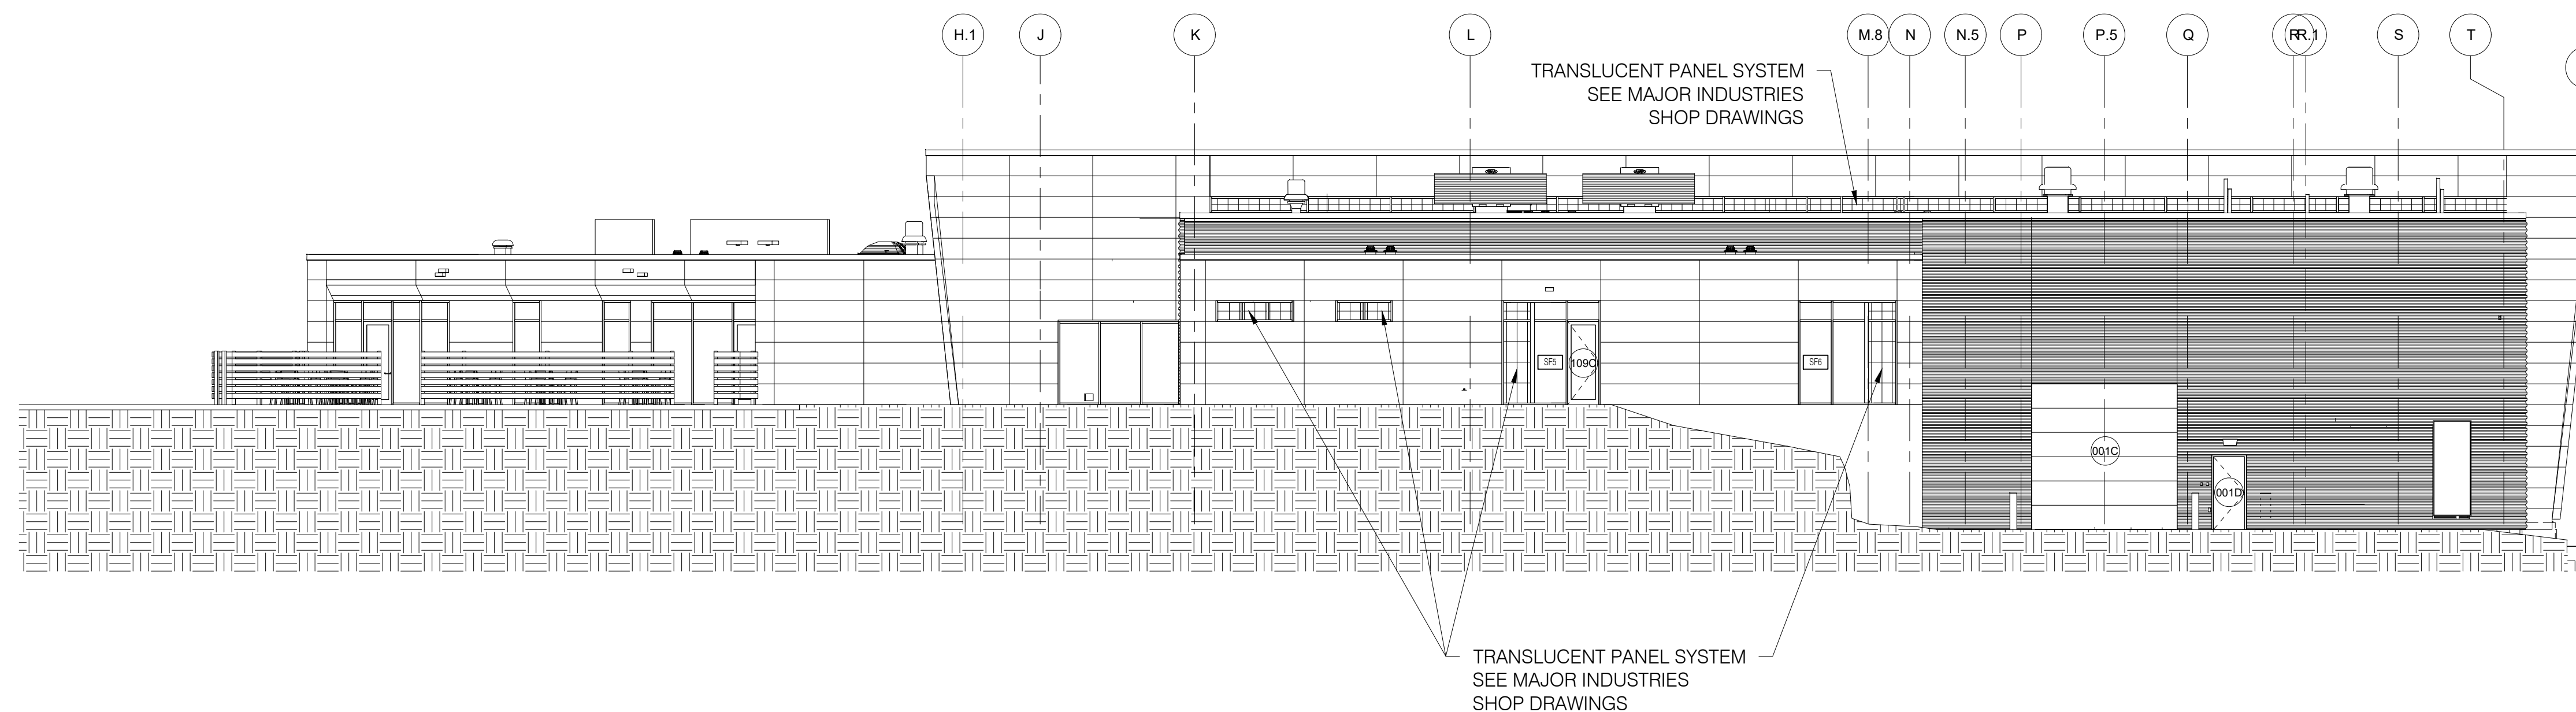

7 Northeast Elevation
 2.02 SCALE: 3/32" = 1'-0"
 ARCH REF: C1 / A-202

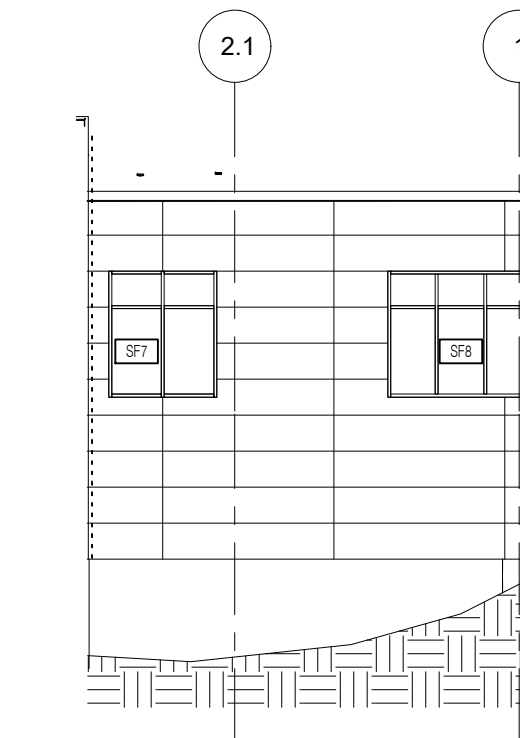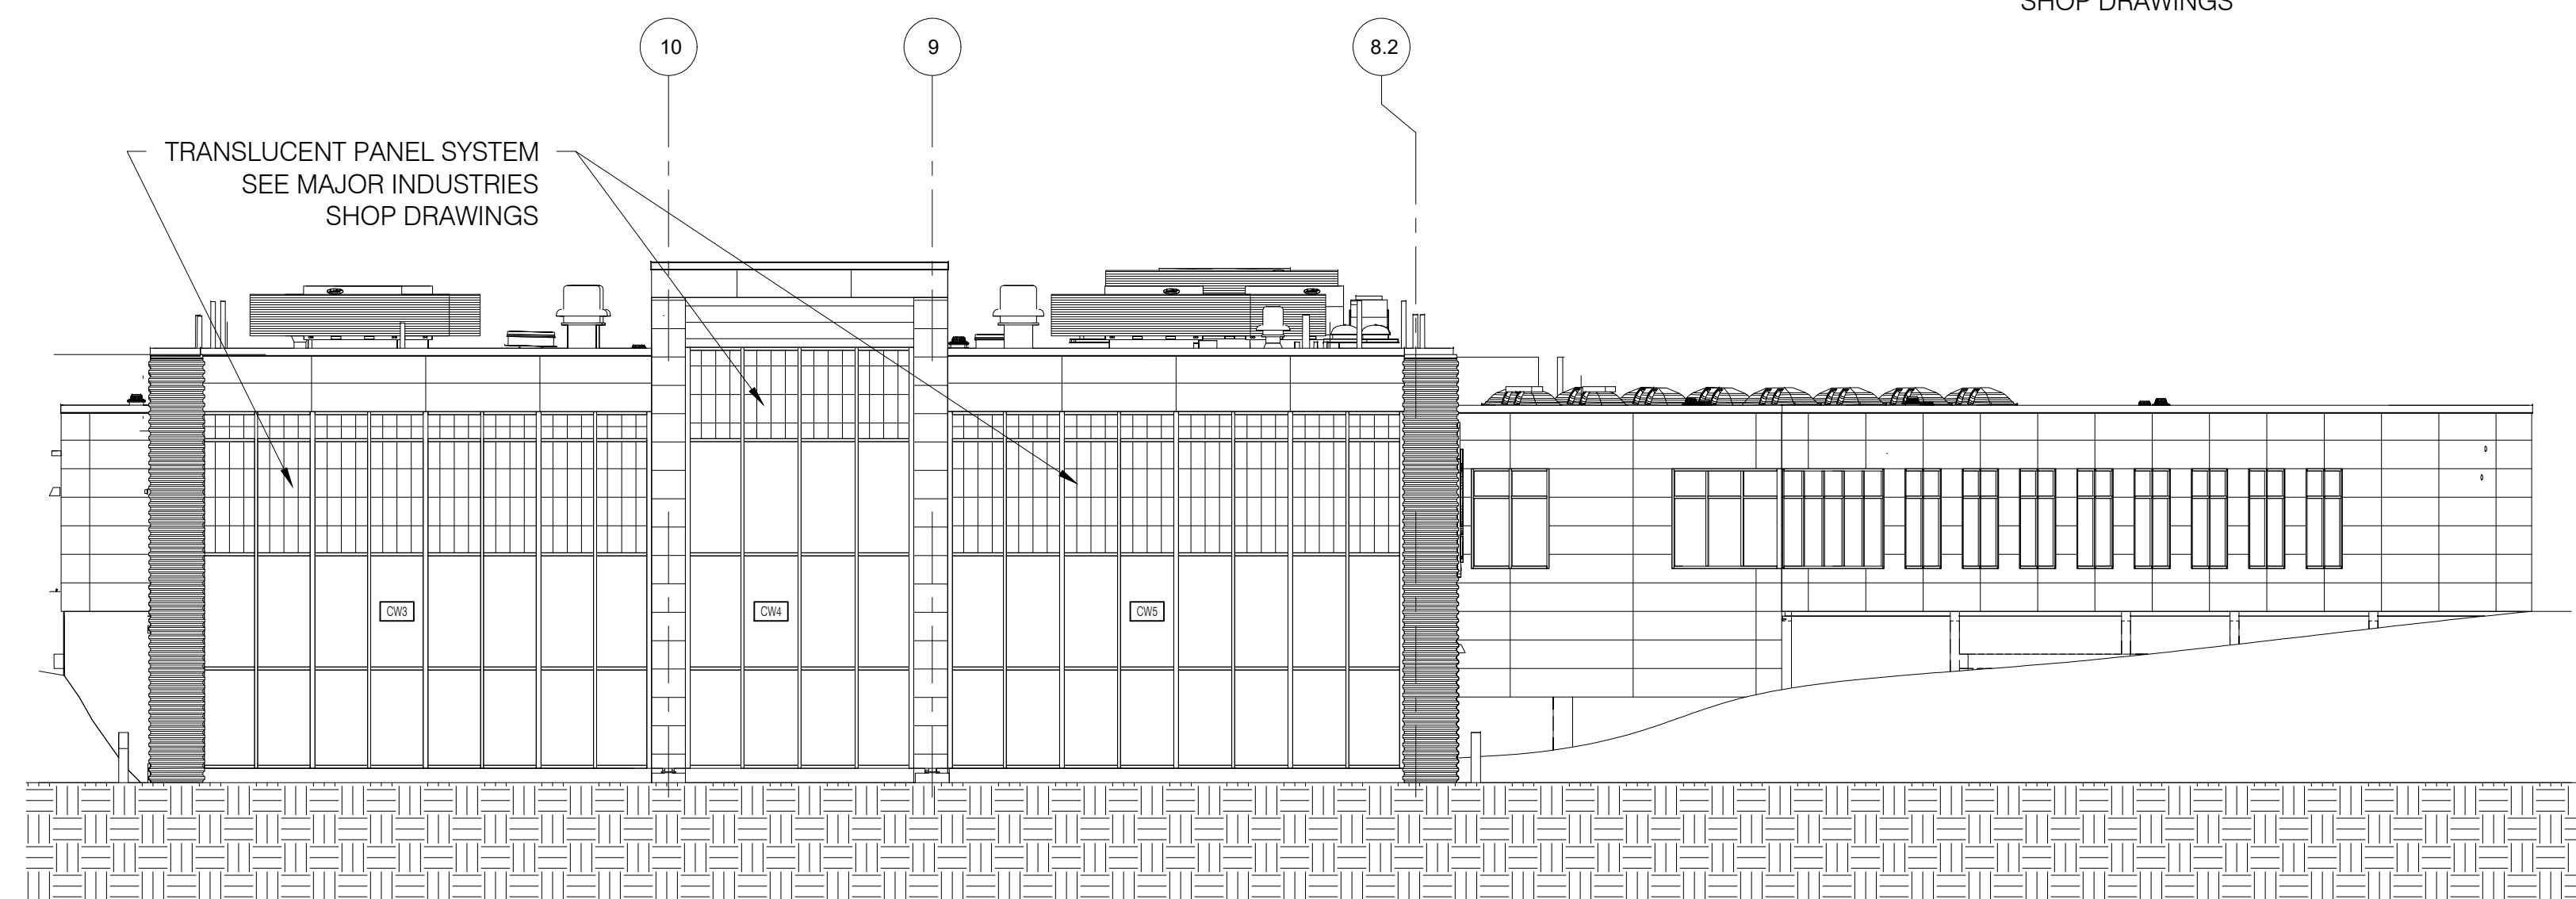

8 East Elevation
 2.02 SCALE: 3/32" = 1'-0"
 ARCH REF: C5 / A-202

9 Northwest Elevation
 2.02 SCALE: 3/32" = 1'-0"
 ARCH REF: A1 / A-202

