
**Lower Level Floor Plan**  
 Scale: 3/32" = 1' - 0"  
 Arch Ref: A-100

**FRONTIER GLASS Inc.**  
 Your Source For Superior Glass Products And Services!  
 (585) 235-0180 Fax (585) 235-0207  
 • 175 Colvin St • Rochester • NY • 14611 •

**IMPORTANT**  
 These Shop Drawings are our interpretation of the contract documents. It shall be the responsibility of the General Contractor (or Construction Manager) to review these drawings for compliance with the design intent and Contract Documents. When these drawings are returned with "Approved", "Approved as Noted" or "Reviewed" stamped on them, it shall constitute the General Contractors (or Construction Managers) and Architects agreement that the Shop Drawings do comply with the design intent and the Contract Documents.

**DO NOT SCALE PLANS**  
 Copying, Printing, Software and other processes required to produce these prints can stretch or shrink the actual paper or layout. Therefore, scaling of this drawing may be inaccurate. Contact the Glazing Contractor for any additional dimensions or clarifications.

Shop Drawings Prepared By



Charrette Studios Inc.  
 23581 Donaldson Street  
 Clinton Township, Michigan 48035  
 P: 586-790-4329 | F: 586-790-4346

CSI Project Information

Drawn By: Erica Domurat  
 CSI Project No: 05092199

Architect

OPK Design  
 450 South Salina Street, Suite 500  
 Syracuse, NY 13201-0029

General Cntr. or Constuction Mgr.  
 Granger Construction Company  
 6701 Manlius Center Road  
 East Syracuse, NY 13057

Issue & Revision Dates

No.	Date	Subject
1	06-22-18	First Submittal

Project Name & Location

Dig Safely NY  
 6706 Collamer Road  
 East Syracuse, NY 13057  
 Curtain Wall, Storefront & Glass Wall  
 Shop Drawings

Project Information

Project Manager: Paul Kelsch

Drawing Title

Floor Plans

Scale: As Noted

Sheet Number

1.01

**IMPORTANT**  
 These Shop Drawings are our interpretation of the contract documents. It shall be the responsibility of the General Contractor (or Construction Manager) to review these drawings for compliance with the design intent and Contract Documents. When these drawings are returned with "Approved", "Approved as Noted" or "Reviewed" stamped on them, it shall constitute the General Contractors (or Construction Managers) and Architects agreement that the Shop Drawings do comply with the design intent and the Contract Documents.

**DO NOT SCALE PLANS**  
 Copying, Printing, Software and other processes required to produce these prints can stretch or shrink the actual paper or layout. Therefore, scaling of this drawing may be inaccurate. Contact the Glazing Contractor for any additional dimensions or clarifications.

Shop Drawings Prepared By



Charrette Studios Inc.  
 23581 Donaldson Street  
 Clinton Township, Michigan 48035  
 P: 586-790-4329 | F: 586-790-4346

CSI Project Information

Drawn By: Erica Domurat  
 CSI Project No: 05092199

Architect  
 OPK Design  
 450 South Salina Street, Suite 500  
 Syracuse, NY 13201-0029

General Cntr. or Constuction Mgr.  
 Granger Construction Company  
 6701 Manlius Center Road  
 East Syracuse, NY 13057

No.	Date	Subject
1	06-22-18	First Submittal

Project Name & Location

Dig Safely NY  
 6706 Collamer Road  
 East Syracuse, NY 13057  
 Curtain Wall, Storefront & Glass Wall  
 Shop Drawings

Project Information


Project Manager: Paul Kelsch

Drawing Title  
 Floor Plans

Scale: As Noted

Sheet Number

1.02

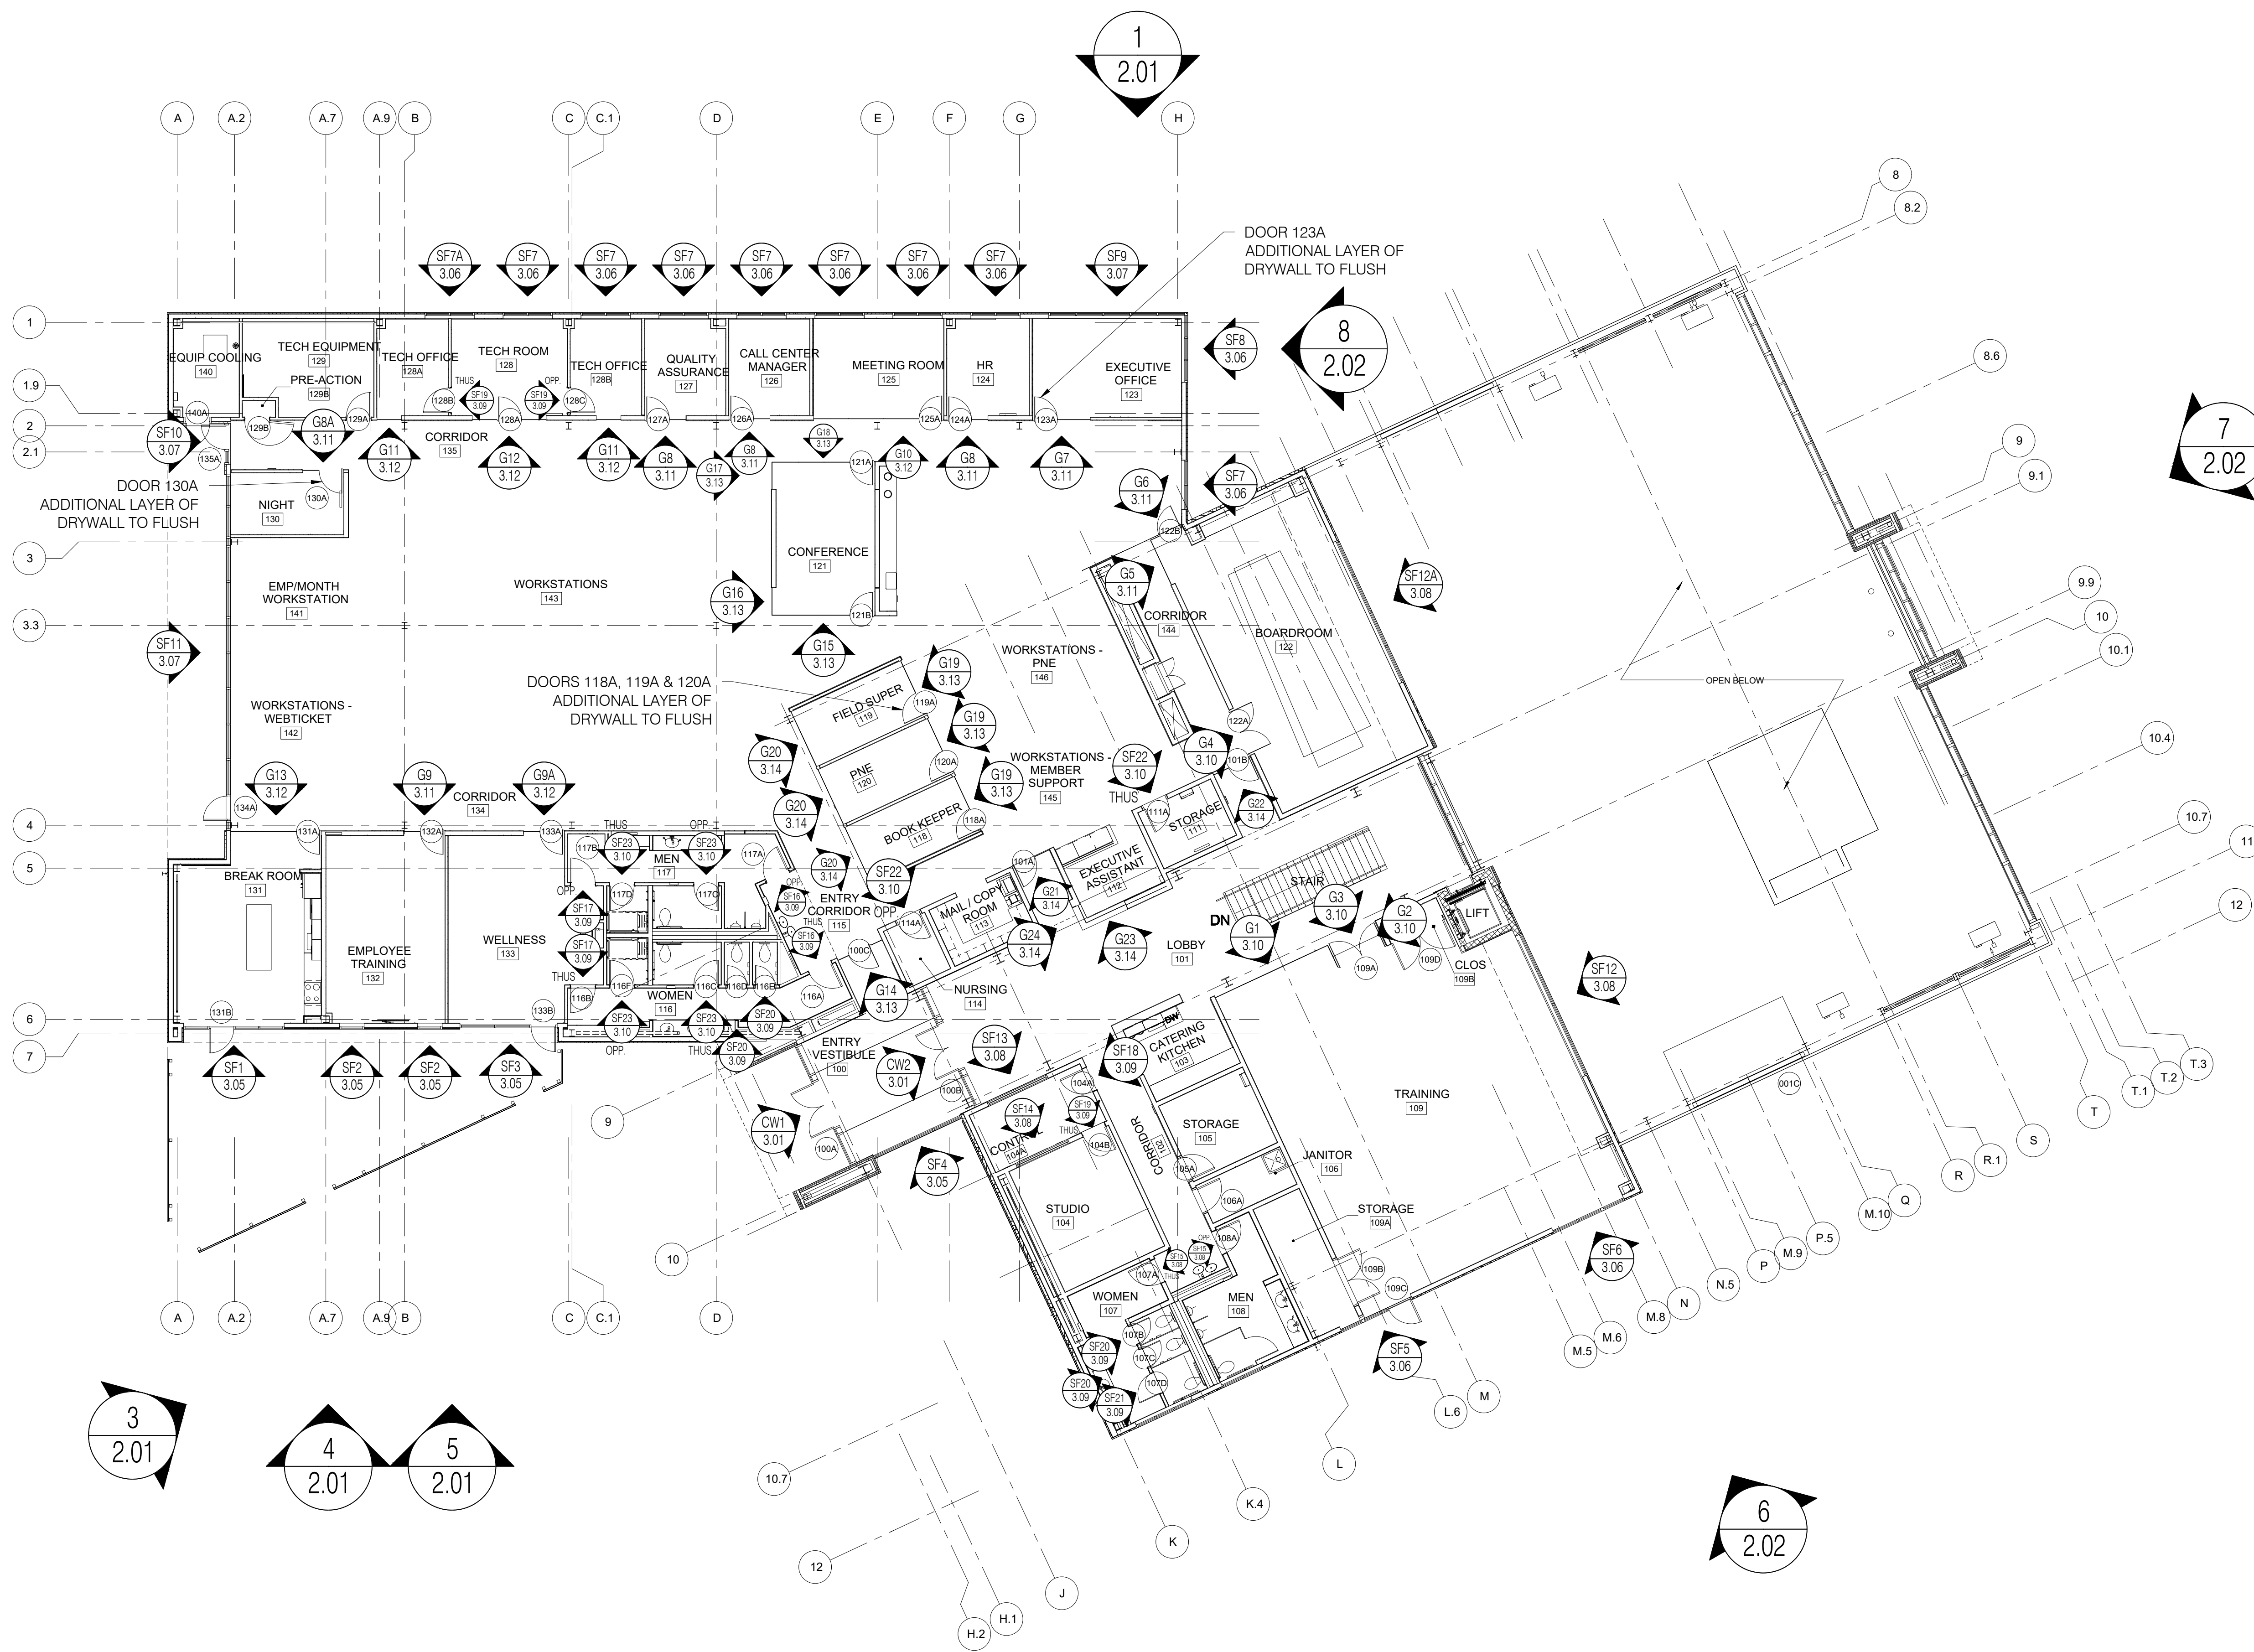

First Floor Plan

Scale: 3/32" = 1' - 0"  
 Arch Ref: A-101