

Grove City MOB

Stringtown Road

Grove City, OH 43123

Storefront & Curtain Wall Shop Drawings



Richardson Glass Service
1165 Mt. Vernon Road
Newark, Ohio 43055
Phone (740) 366-5090 | Fax (740) 366-3299

IMPORTANT
These Shop Drawings are our interpretation of the contract documents. It shall be the responsibility of the General Contractor (or Construction Manager) to review these drawings for compliance with the design intent and Contract Documents.
When these drawings are returned with "Approved", "Approved as Noted" or "Reviewed" stamped on them, it shall constitute the General Contractors (or Construction Managers) and Architects agreement that the Shop Drawings do comply with the design intent and the Contract Documents.

DO NOT SCALE PLANS
Copying, Printing, Software and other processes required to produce these prints can stretch or shrink the actual paper or layout.
Therefore, scaling of this drawing may be inaccurate. Contact the Glazing Contractor for any additional dimensions or clarifications.

Shop Drawings Prepared By



Charrette Studios Inc.
23581 Donaldson Street
Clinton Township, Michigan 48035
P: 586-790-4329 | F: 586-790-4346

CSI Project Information

Drawn By: Austin Domurat
CSI Project No: 03061959

Architect
Cannon Design
225 North Michigan Avenue, Suite 1100
Chicago, IL 60601

General Cntr. or Constuction Mgr.
The Daimler Group, Inc.
1533 Lake Shore Drive
Columbus, OH 43204

Issue & Revision Dates		
No.	Date	Subject
1	03-16-17	First Submittal
2	04-12-17	Second Submittal
3	05-01-17	Third Submittal

Project Name & Location

Grove City MOB

Stringtown Road
Grove City, OH 43123

Storefront & Curtain Wall
Shop Drawings

Project Information

Project Manager: Mark McPeck

Drawing Title

General Notes

Scale:

Sheet Number

Cover Page

Architect

Cannon Design
225 North Michigan Avenue, Suite 1100
Chicago, IL 60601
Ph: (312)-332-9600 | Fax: (312)-332-9601

General Contractor or Construction Manager

The Daimler Group, Inc.
1533 Lake Shore Drive
Columbus, OH 43204
Ph: (614)-488-4424

Installation Notes:


- All dimensions are to be field verified prior to any fabrication or installation of curtain wall, storefront and or window systems, unless guaranteed by the general contractor.
- Fastener types shown on the drawings are for reference only. Actual fastener types may vary due to field conditions as professionally determined by the glazing contractor.
- See manufacturers installation instructions for further information concerning both installation and fabrication.

Professional Engineers Seal


Sheet Index

Cover Page	General Notes
1.01 - 1.02	Floor Plans
2.01 - 2.03	Elevations
3.01 - 3.06	Details

Hatch Patterns

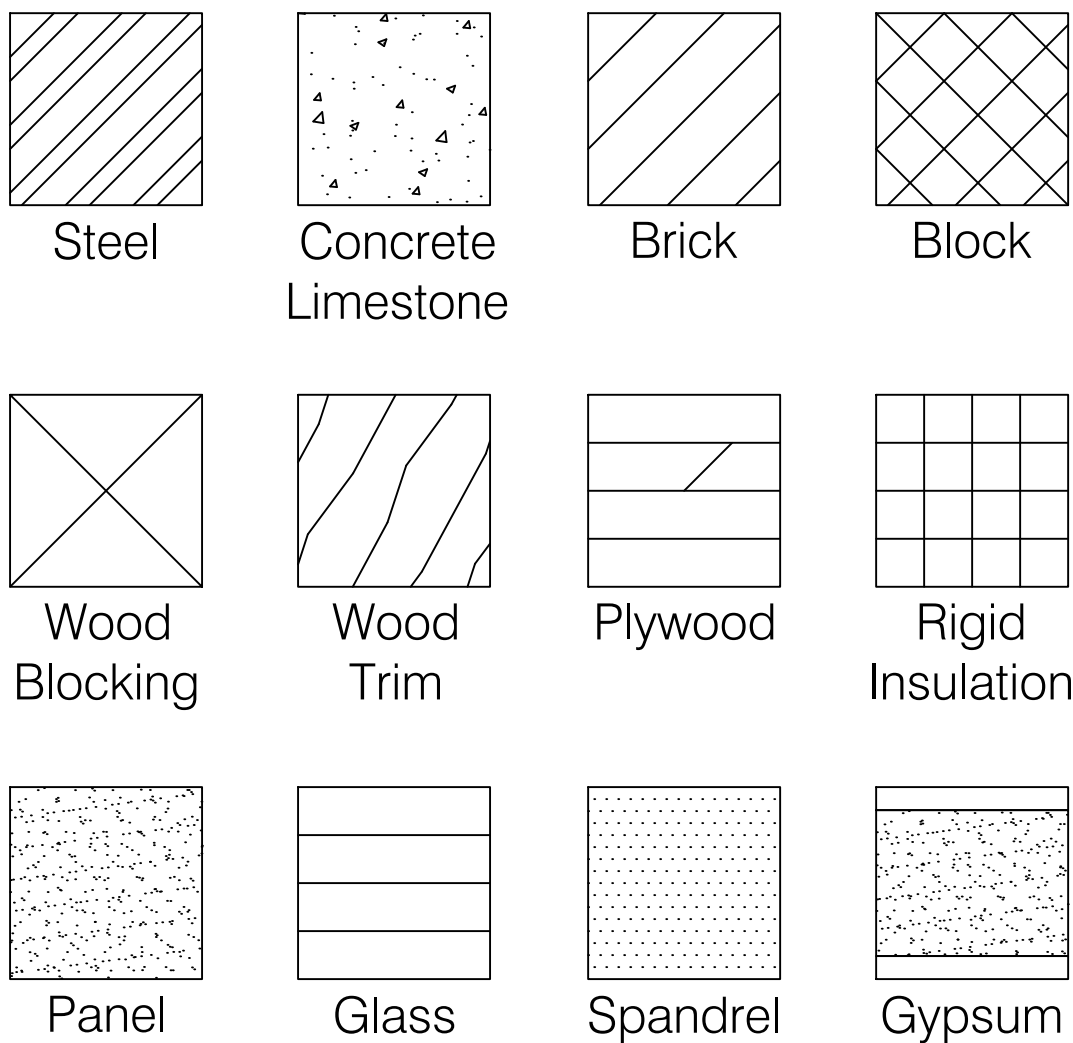

Curtain Wall & Storefront Symbols

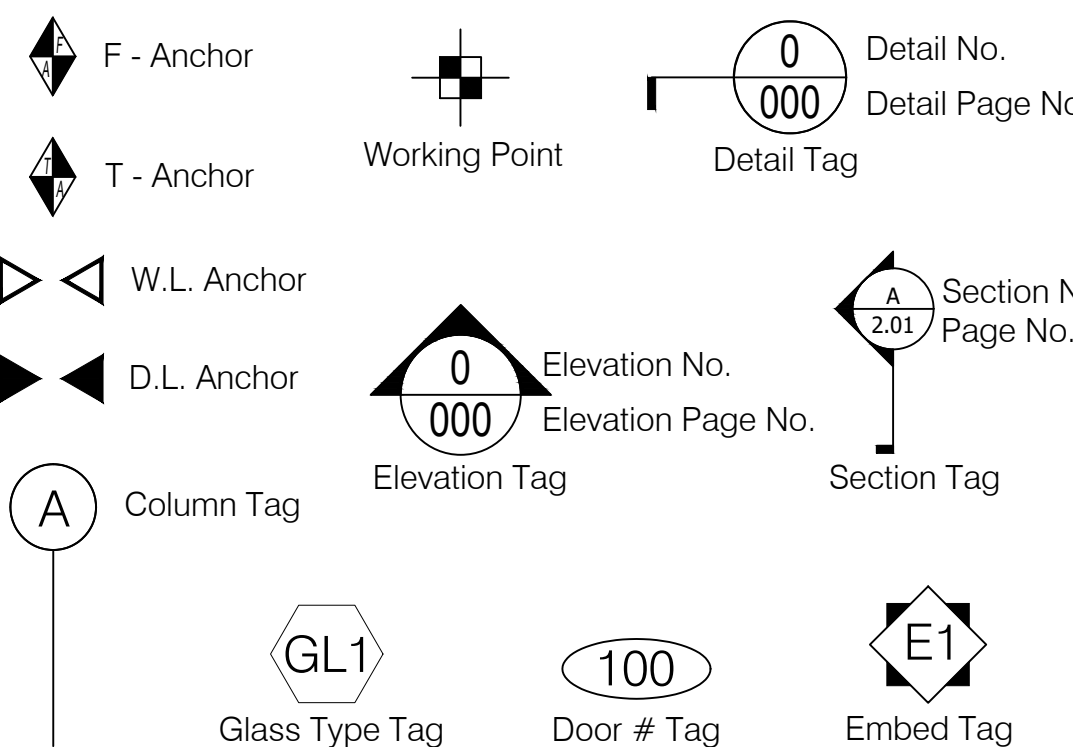

Abbreviations

R.O. = Rough Opening	W.L. = Wind Load
M.O. = Masonry Opening	D.L. = Dead Load
P.O. = Plaster Opening	T.O.M. = Top of Mullion
F.S. = Frame Size	B.O.M. = Bottom of Mullion
D.L.O. = Day Light Opening	T.O.S. = Top of Steel
D.O. = Door Opening	B.O.S. = Bottom of Steel
W.M. = Window Make	T.O. = Top of
A.D. = Assembled Dimension	TYP. = Typical
V.I.F. = Verify in Field	SIM. = Similar
REF. = Reference	HRDW. = Hardware
F.F. = Finish Floor	OPP. = Opposite
G.C. = General Contractor	O.H. = Opposite Hand
C.M. = Construction Manager	ELEV. = Elevation
N.T.S. = Not to Scale	W.P. = Working Point
CL = Center Line	S.S. = Stainless Steel

Specifications of Items Furnished by Glazing Contractor

Storefront Framing to be:

Tubelite T14000 I/O Series, 2" x 4 1/2" Front Set System
Tubelite T24650 Series, 2" x 6 1/2" System
Tubelite 400 Series, 2 1/2" x 7 1/2" Curtain Wall System

Finish to be:

Clear Anodized

Doors to be:

Tubelite Wide Stile Doors w/ 10" Bottom Rail

Hardware to be:

See Separate Submittal


Perimeter Caulking supplied by Richardson Glass

Glass Types to be:

GL1 1" Insulated Grey Tempered w/ Energy Advantage Low-E Coating on Surface #3
1/4" Grey Tempered
1/2" Air Space
1/4" Grey Tempered w/ Energy Advantage Low-E Coating on Surface #3

GL2 1" Insulated Grey / Clear Tempered w/ Standard Ceramic Frit on Surface #3
1/4" Grey Tempered
1/2" Air Space
1/4" Clear Tempered w/ Standard Ceramic Frit on Surface #3

MP1 1" Insulated Metal Panel

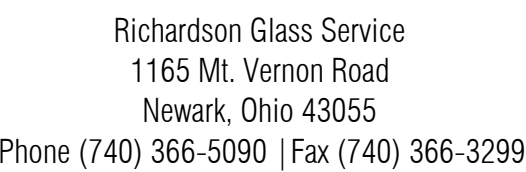

IMPORTANT

These Shop Drawings are our interpretation of the contract documents. It shall be the responsibility of the General Contractor (or Construction Manager) to review these drawings for compliance with the design intent and Contract Documents.

When these drawings are returned with "Approved", "Approved as Noted" or "Reviewed" stamped on them, it shall constitute the General Contractors (Construction Managers) and Architects agreement that the Shop Drawings do comply with the design intent and the Contract Documents.

DO NOT SCALE PLANS
Copying, Printing, Software and other processes required to produce these prints can stretch or shrink the actual paper or layout.
Therefore, scaling of this drawing may be inaccurate. Contact the Glazing Contractor for any additional dimensions or clarifications.

Shop Drawings Prepared By



Charrette Studios Inc.
23581 Donaldson Street
Clinton Township, Michigan 48035
P: 586-790-4329 | F: 586-790-4346

CSI Project Information
Drawn By: Austin Domurat
CSI Project No: 03061959

Architect
Cannon Design
225 North Michigan Avenue, Suite 1100
Chicago, IL 60601

General Cntr. or Constuction Mgr.
The Daimler Group, Inc.
1533 Lake Shore Drive
Columbus, OH 43204

Issue & Revision Dates		
No.	Date	Subject
1	03-16-17	First Submittal
2	04-12-17	Second Submittal
3	05-01-17	Third Submittal

Project Name & Location

Grove City MOB

Stringtown Road
Grove City, OH 43123

Storefront & Curtain Wall Shop Drawings

Project Information

Project Manager:	Mark McPeck
------------------	-------------


Drawing Title

Floor Plans

Scale: As Noted



Sheet Number

1.01

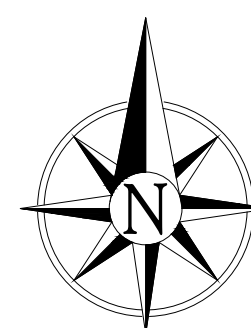

Level 01
Floor Plan - Area B

Scale: 3/32" = 1' - 0"
Arch Ref: 1/A0101.B

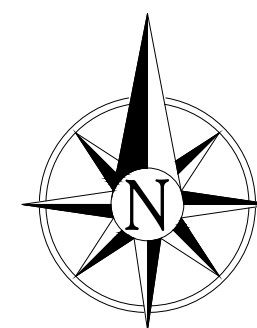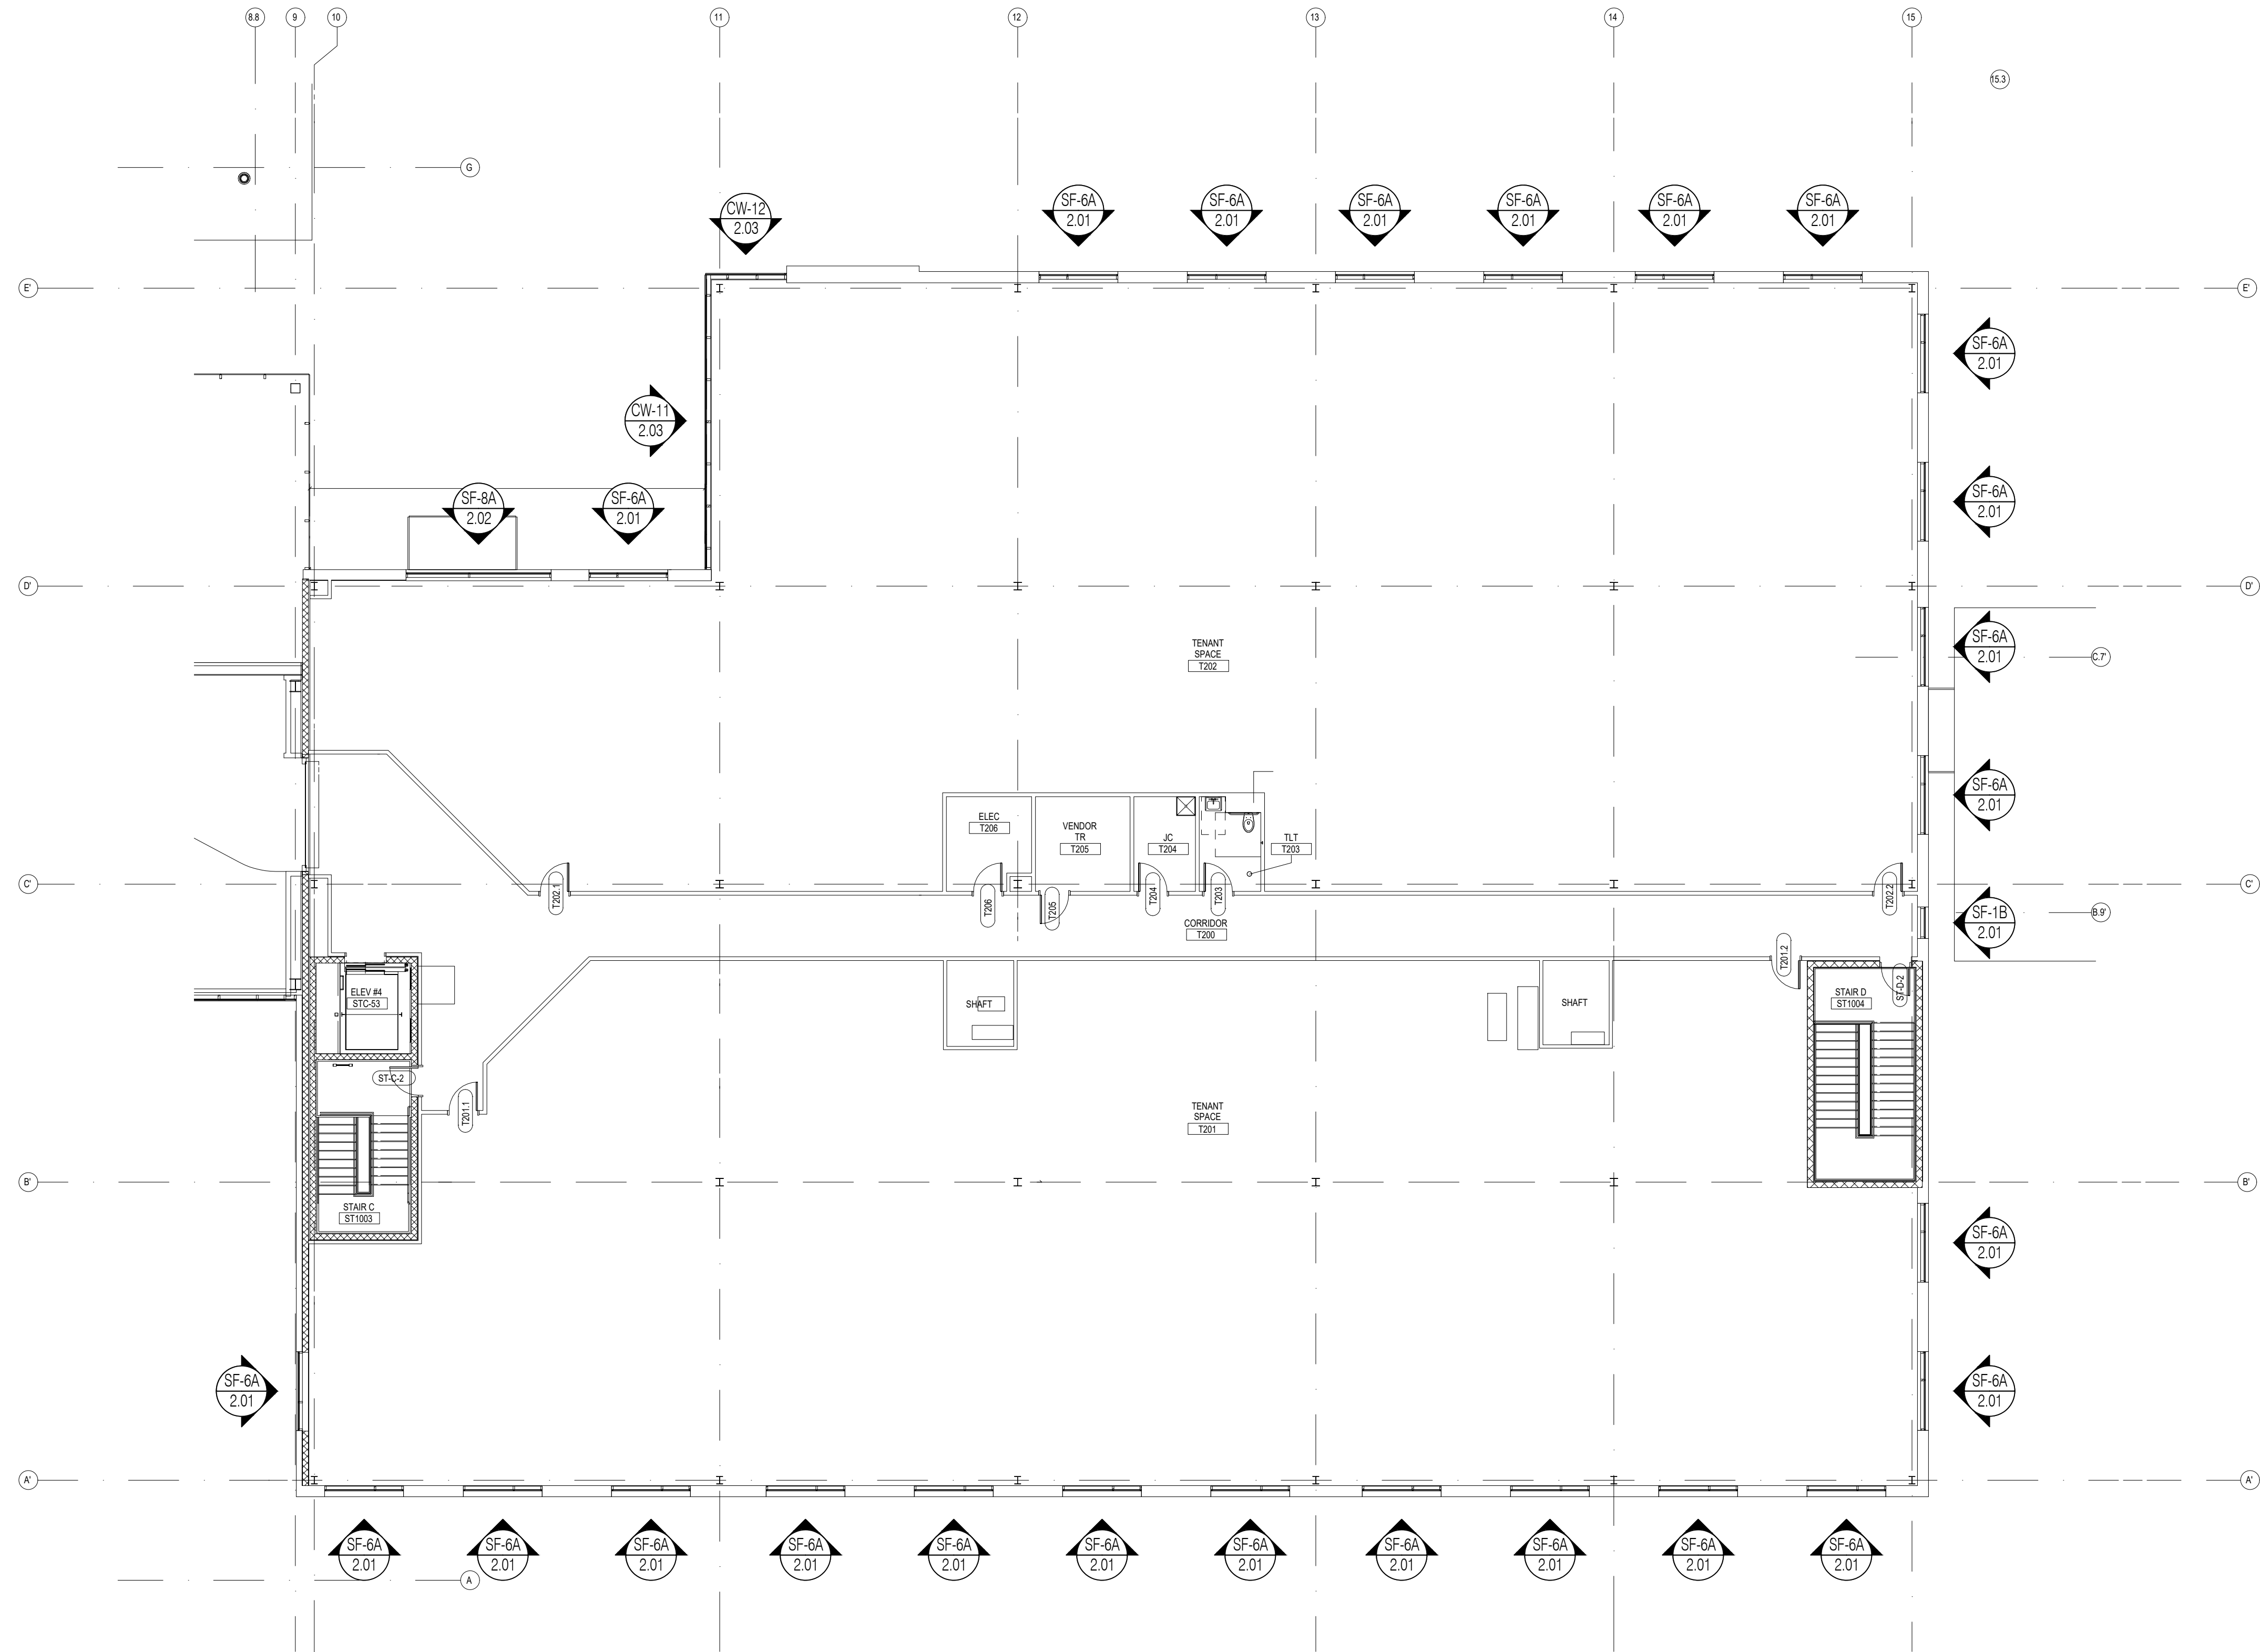

Level 02
Floor Plan - Area B

Scale: 3/32" = 1' - 0"
Arch Ref: 1/A0102.B



Richardson Glass Service
1165 Mt. Vernon Road
Newark, Ohio 43055
Phone (740) 366-5090 | Fax (740) 366-3299

IMPORTANT
These Shop Drawings are our interpretation of the contract documents. It shall be the responsibility of the General Contractor (or Construction Manager) to review these drawings for compliance with the design intent and Contract Documents. When these drawings are returned with "Approved", "Approved as Noted" or "Reviewed" stamped on them, it shall constitute the General Contractors (or Construction Managers) and Architects agreement that the Shop Drawings do comply with the design intent and the Contract Documents.

DO NOT SCALE PLANS
Copying, Printing, Software and other processes required to produce these prints can stretch or shrink the actual paper or layout. Therefore, scaling of this drawing may be inaccurate. Contact the Glazing Contractor for any additional dimensions or clarifications.

Shop Drawings Prepared By



Charrette Studios Inc.
23581 Donaldson Street
Clinton Township, Michigan 48035
P: 586-790-4329 | F: 586-790-4346

CSI Project Information

Drawn By: Austin Domurat
CSI Project No: 03061959

Architect
Cannon Design
225 North Michigan Avenue, Suite 1100
Chicago, IL 60601

General Cntr. or Constuction Mgr.
The Daimler Group, Inc.
1533 Lake Shore Drive
Columbus, OH 43204

Issue & Revision Dates		
No.	Date	Subject
1	03-16-17	First Submittal
2	04-12-17	Second Submittal
3	05-01-17	Third Submittal


Project Name & Location

Grove City MOB
Stringtown Road
Grove City, OH 43123
Storefront & Curtain Wall
Shop Drawings

Project Information
Project Manager: Mark McPeck

Drawing Title
Floor Plans
Scale: As Noted

Sheet Number
1.02

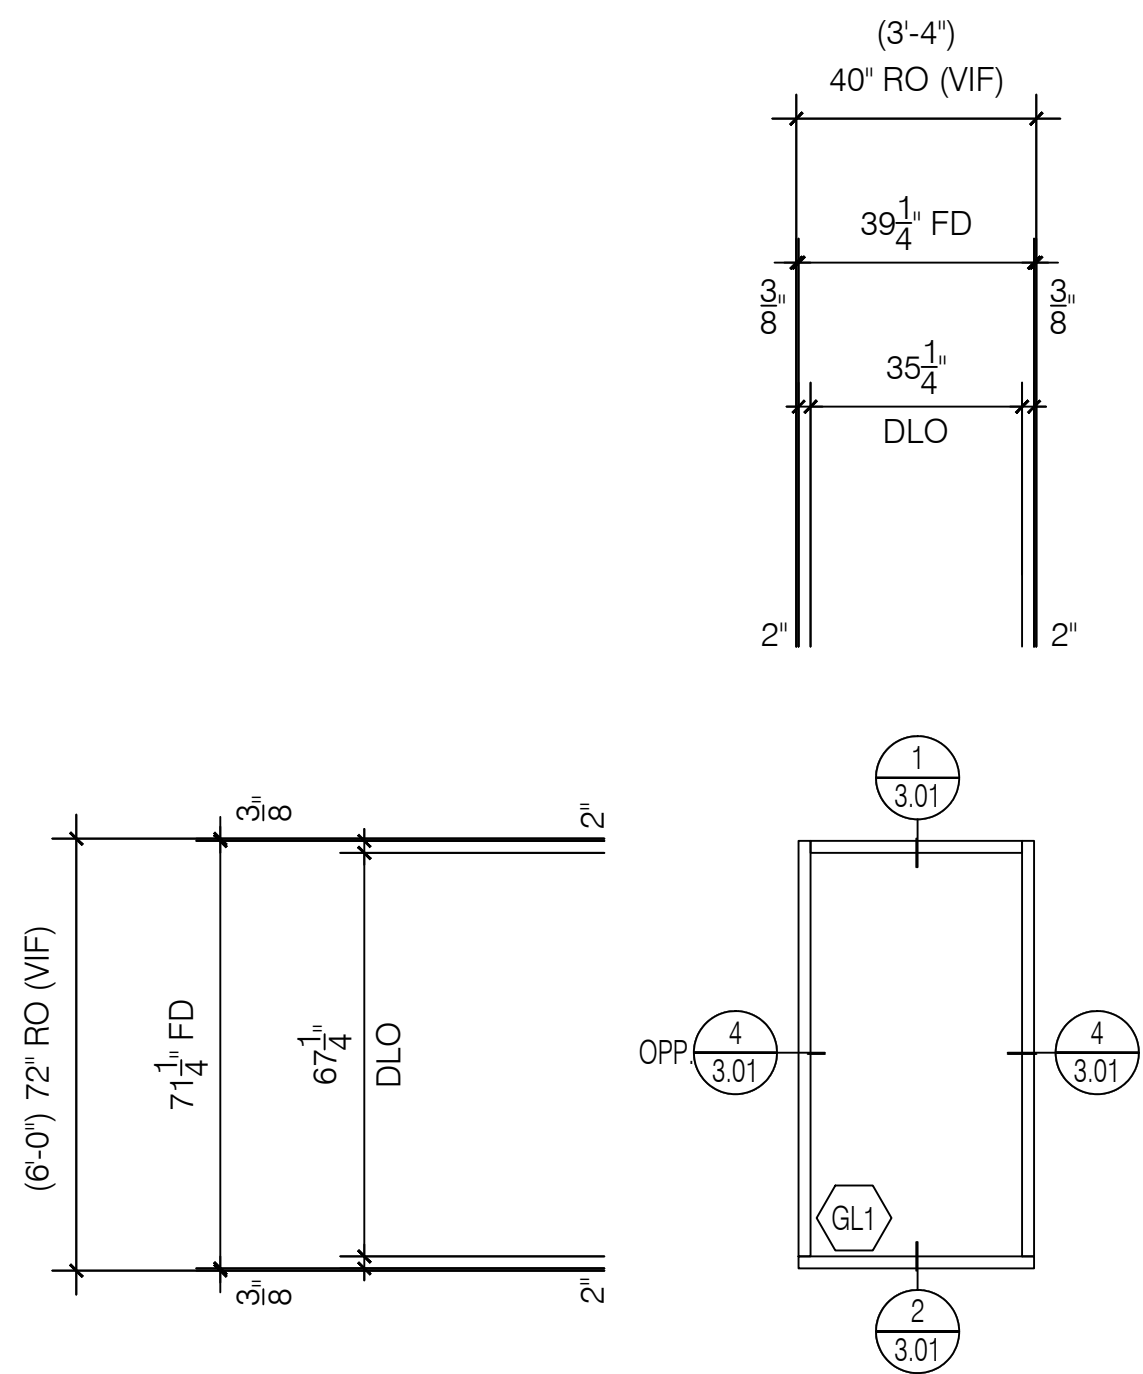


SF-1B

Tubelite 14000 I/O Series
2" x 4 1/2" Front Set System

Storefront
Elevation

Scale: 3/8" = 1' - 0"
Arch Ref: 11 / A0321

Total: 1 Thus

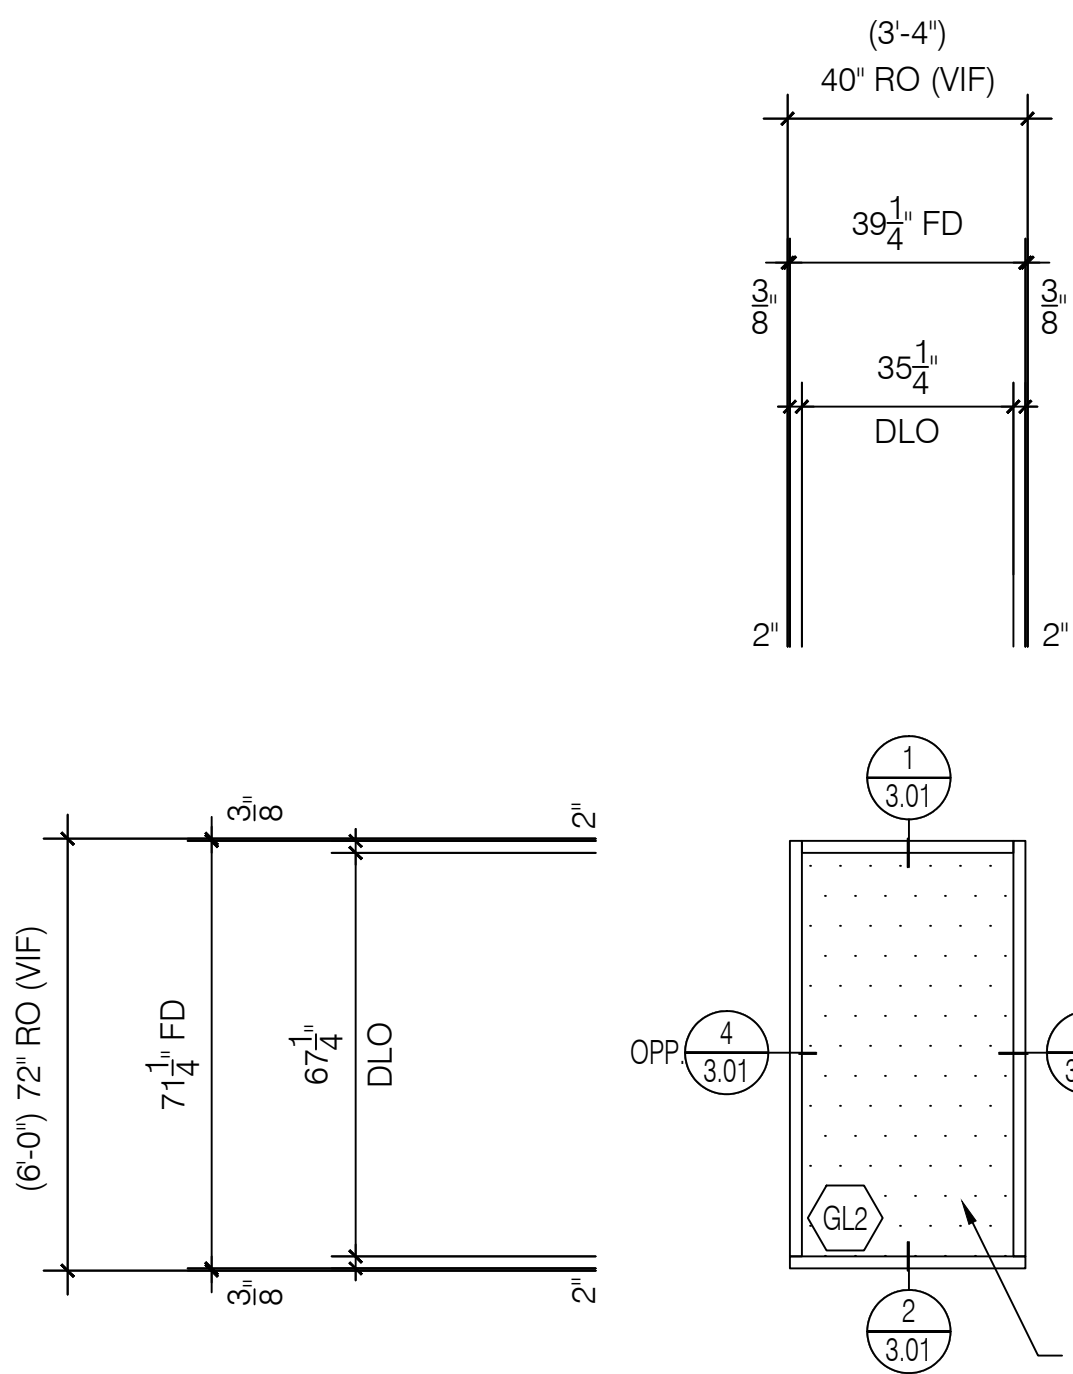


SF-1C

Tubelite 14000 I/O Series
2" x 4 1/2" Front Set System

Storefront
Elevation

Scale: 3/8" = 1' - 0"
Arch Ref: 11 / A0321

Total: 2 Thus

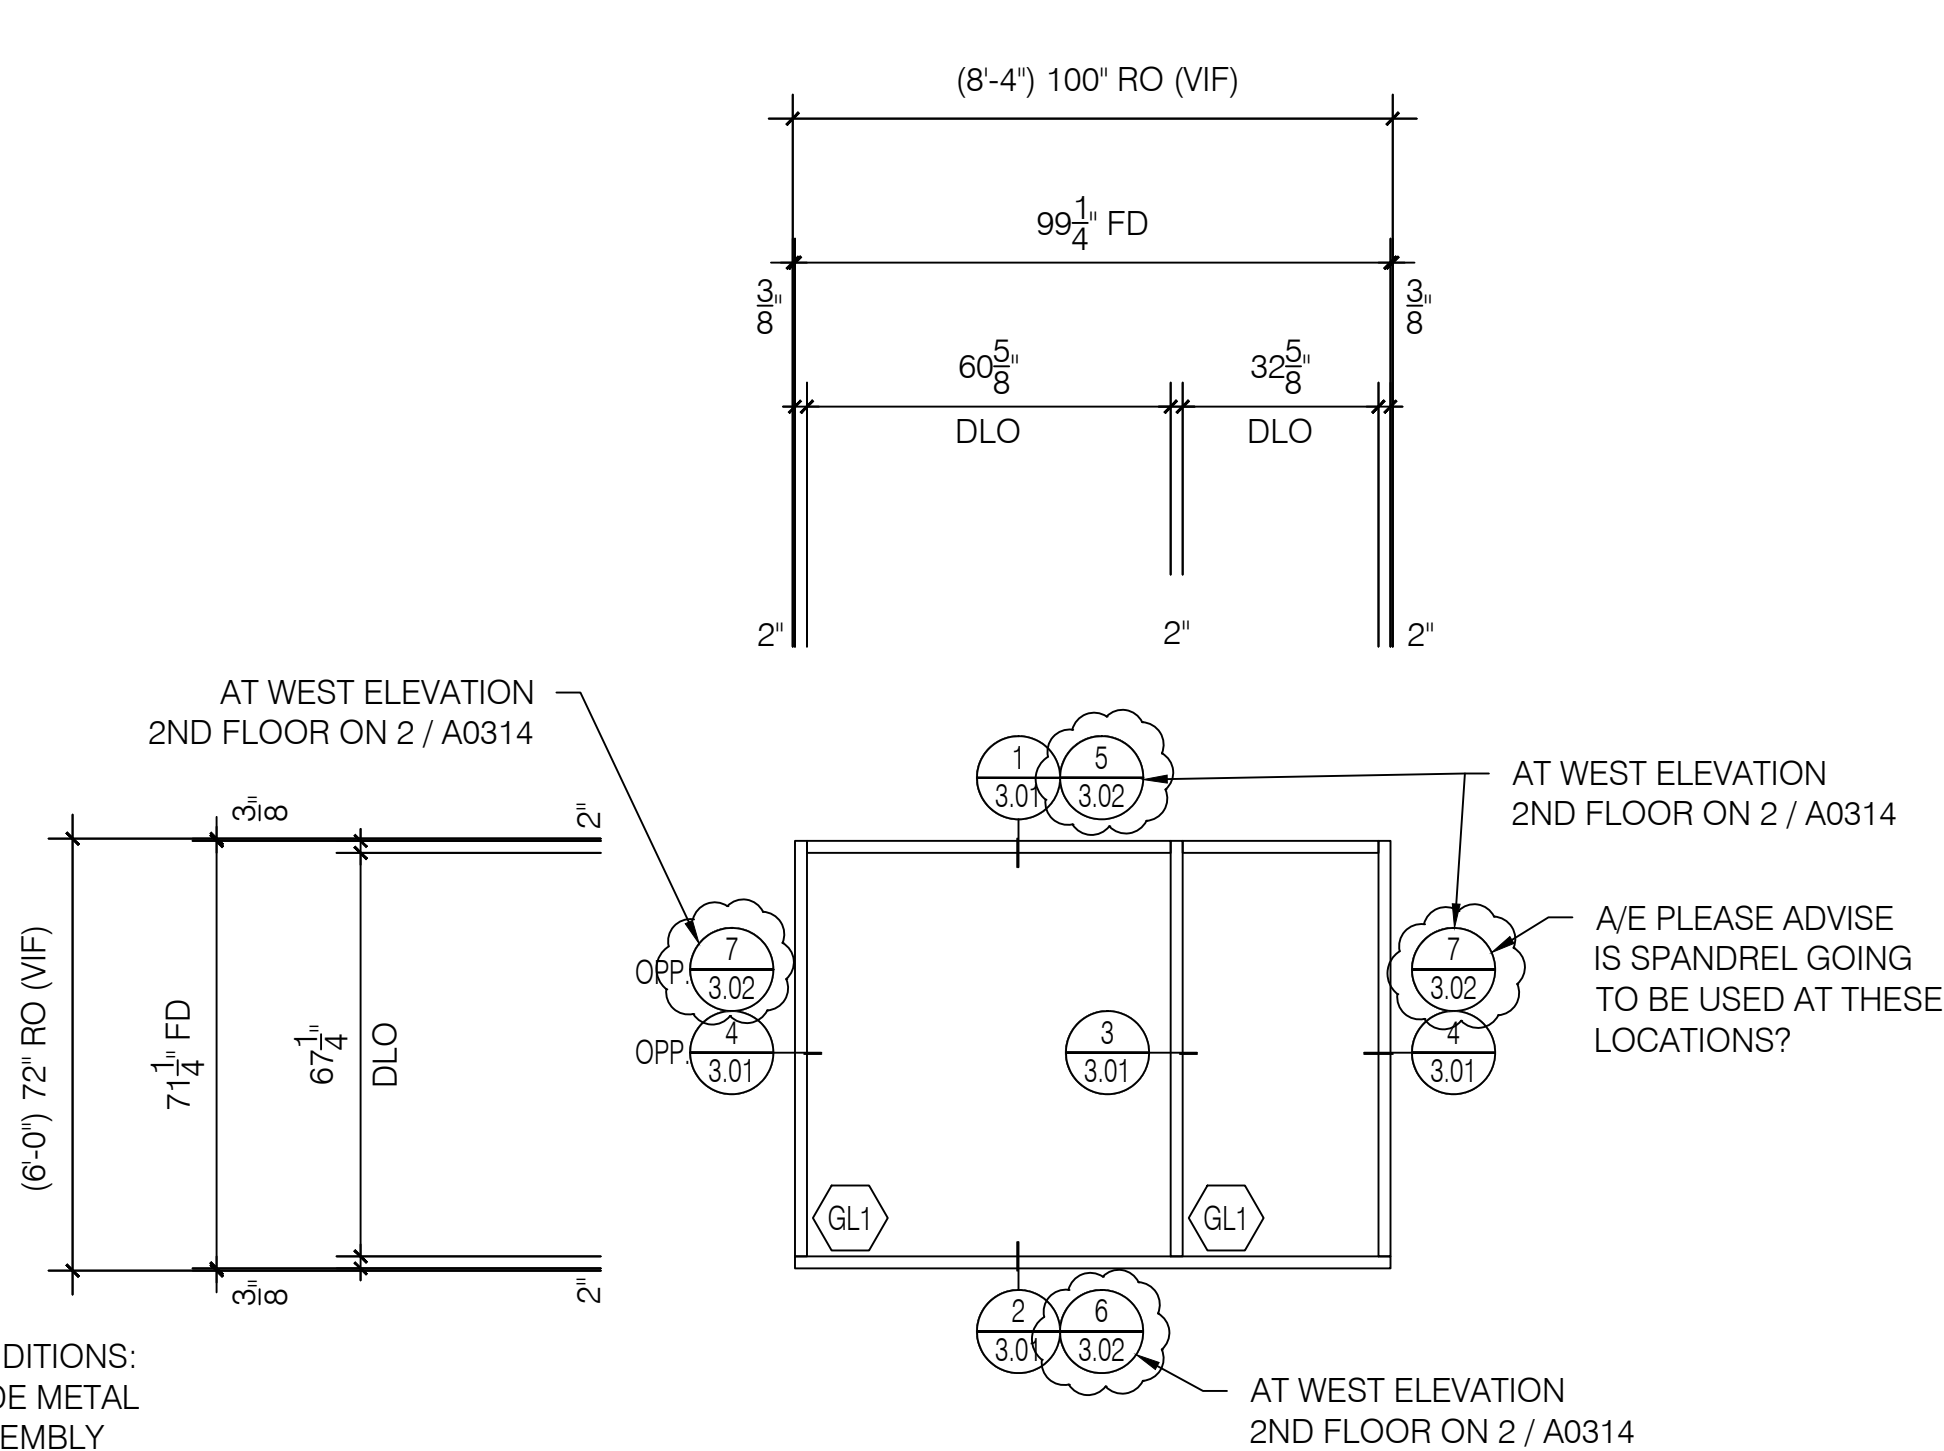


SF-6A

Tubelite 14000 I/O Series
2" x 4 1/2" Front Set System

Storefront
Elevation

Scale: 3/8" = 1' - 0"
Arch Ref: 18 / A0321

Total: 26 Thus

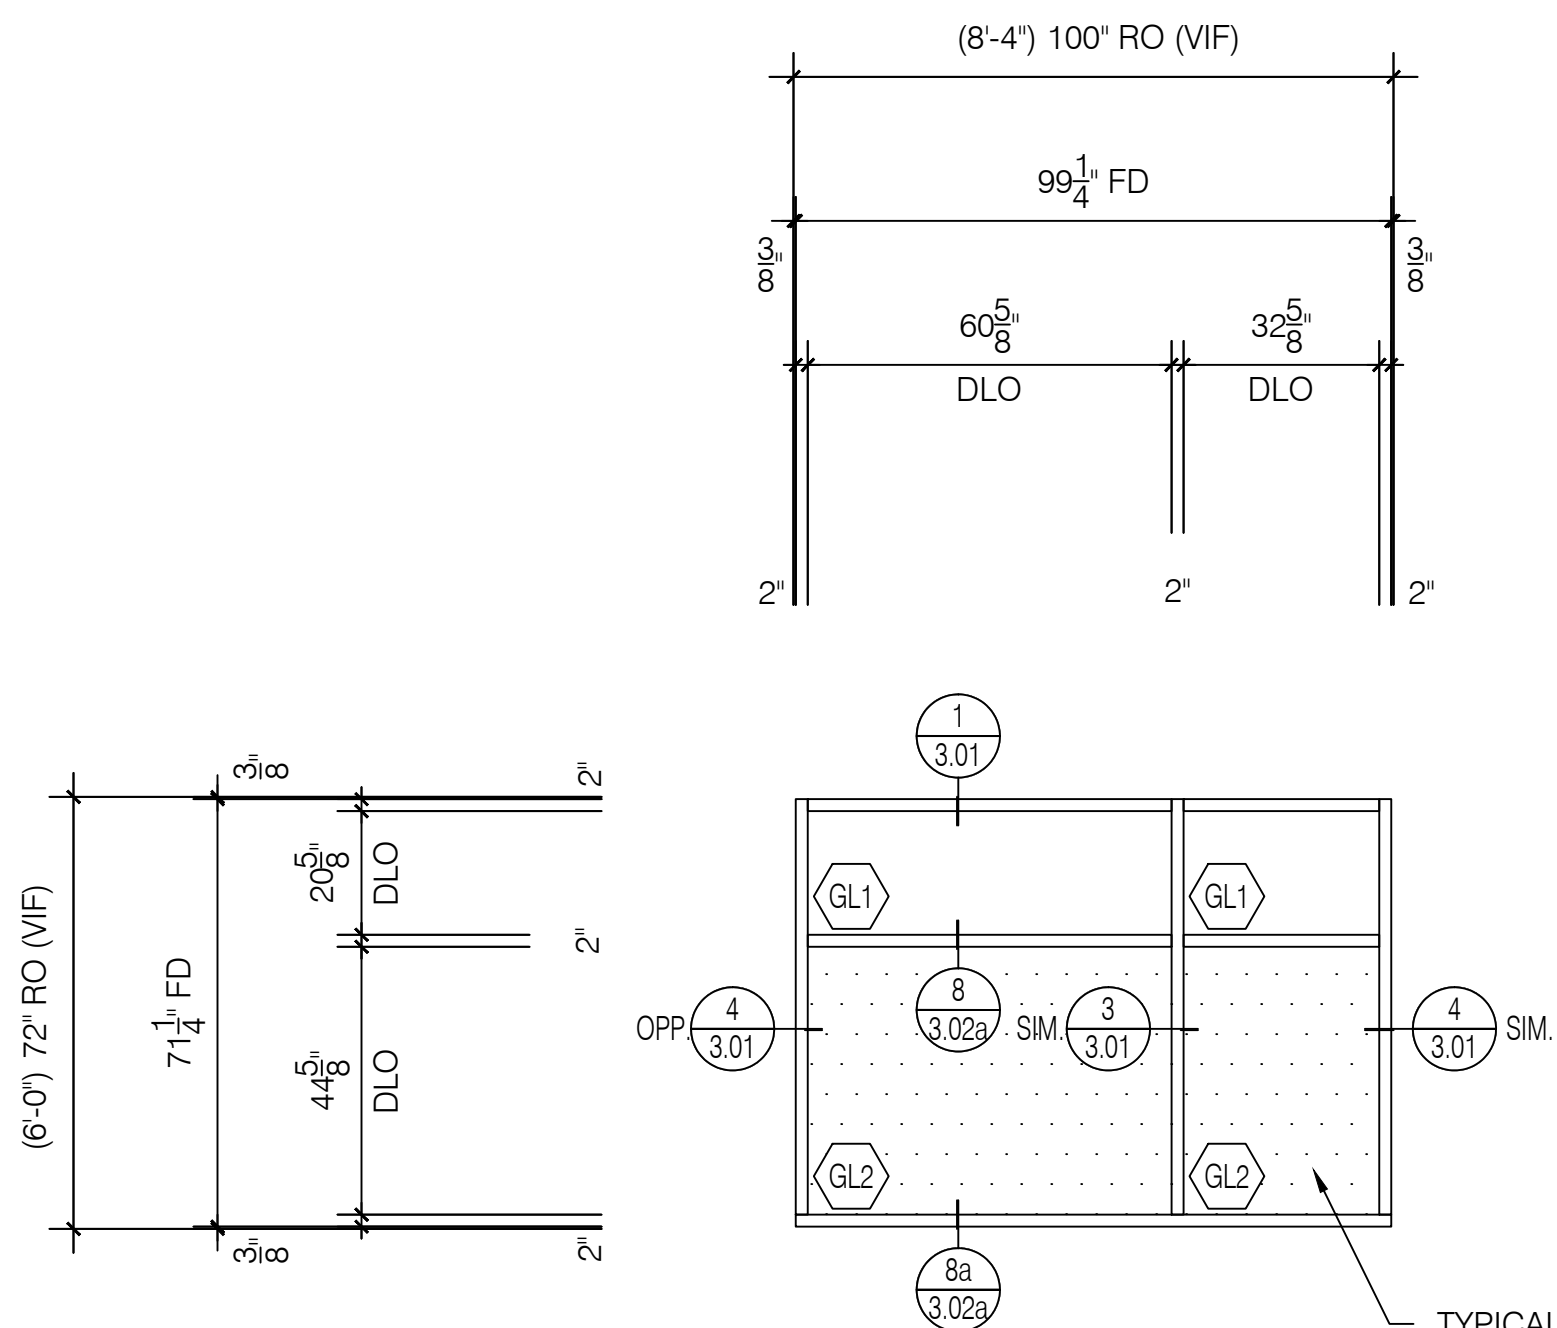


SF-6B

Tubelite 14000 I/O Series
2" x 4 1/2" Front Set System

Storefront
Elevation

Scale: 3/8" = 1' - 0"
Arch Ref: 7 / A0321

Total: 8 Thus

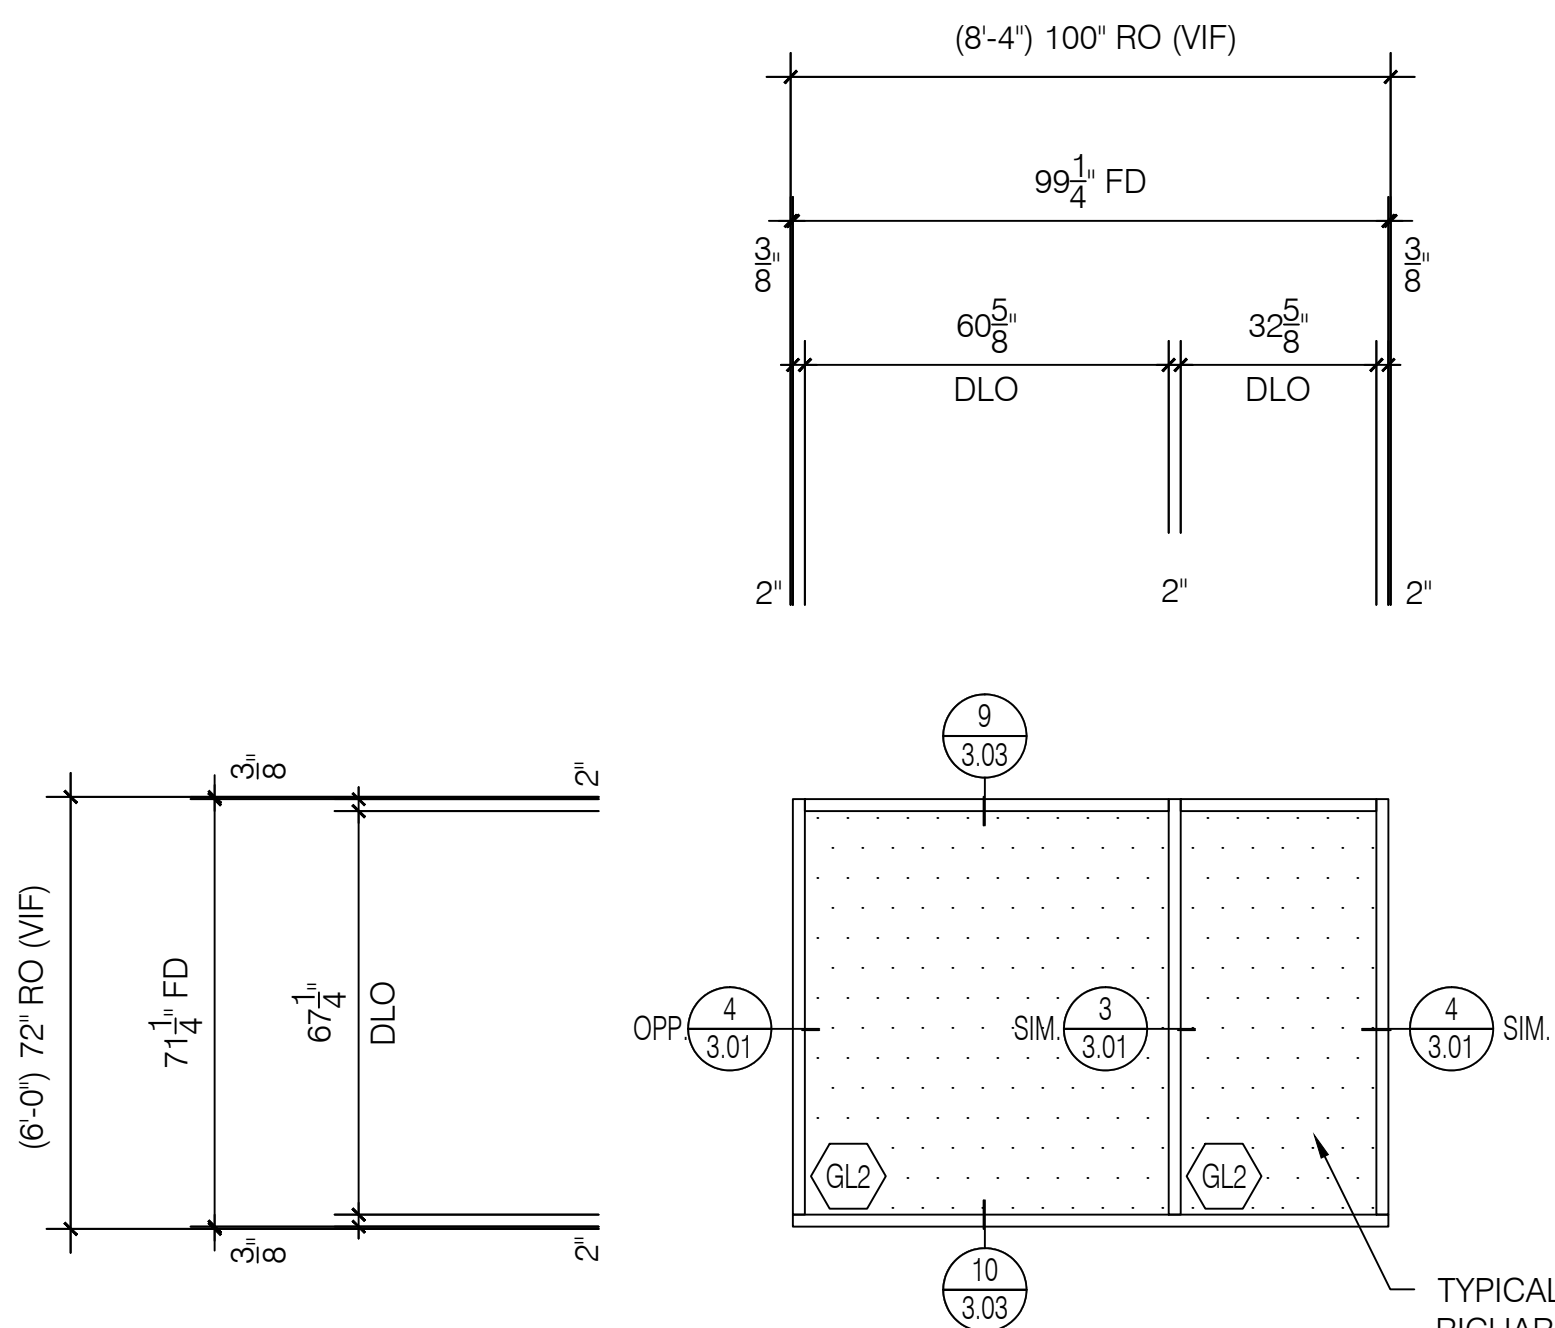

SF-6C

Tubelite 14000 I/O Series
2" x 4 1/2" Front Set System

Storefront
Elevation

Scale: 3/8" = 1' - 0"
Arch Ref: 10 / A0321

Total: 10 Thus

RICHARDSON
GLASS SERVICE

Richardson Glass Service
1165 Mt. Vernon Road
Newark, Ohio 43055
Phone (740) 366-5090 | Fax (740) 366-3299

IMPORTANT
These Shop Drawings are our interpretation of the contract documents. It shall be the responsibility of the General Contractor (or Construction Manager) to review these drawings for compliance with the design intent and Contract Documents. When these drawings are returned with "Approved", "Approved as Noted" or "Reviewed" stamped on them, it shall constitute the General Contractors (or Construction Managers) and Architects agreement that the Shop Drawings do comply with the design intent and the Contract Documents.

DO NOT SCALE PLANS
Copying, Printing, Software and other processes required to produce these prints can stretch or shrink the actual paper or layout. Therefore, scaling of this drawing may be inaccurate. Contact the Glazing Contractor for any additional dimensions or clarifications.

Shop Drawings Prepared By

Charrette Studios, Inc.

Charrette Studios Inc.
23581 Donaldson Street
Clinton Township, Michigan 48035
P: 586-790-4329 | F: 586-790-4346

CSI Project Information

Drawn By: Austin Domurat
CSI Project No: 03061959

Architect
Cannon Design
225 North Michigan Avenue, Suite 1100
Chicago, IL 60601

General Cntr. or Constuction Mgr.
The Daimler Group, Inc.
1533 Lake Shore Drive
Columbus, OH 43204

Issue & Revision Dates
No. Date Subject
1 03-16-17 First Submittal
2 04-12-17 Second Submittal
3 05-01-17 Third Submittal

Project Name & Location

Grove City MOB
Stringtown Road
Grove City, OH 43123
Storefront & Curtain Wall
Shop Drawings


Project Information
Project Manager: Mark McPeck

Drawing Title
Elevations

Scale: As Noted

Sheet Number

2.01

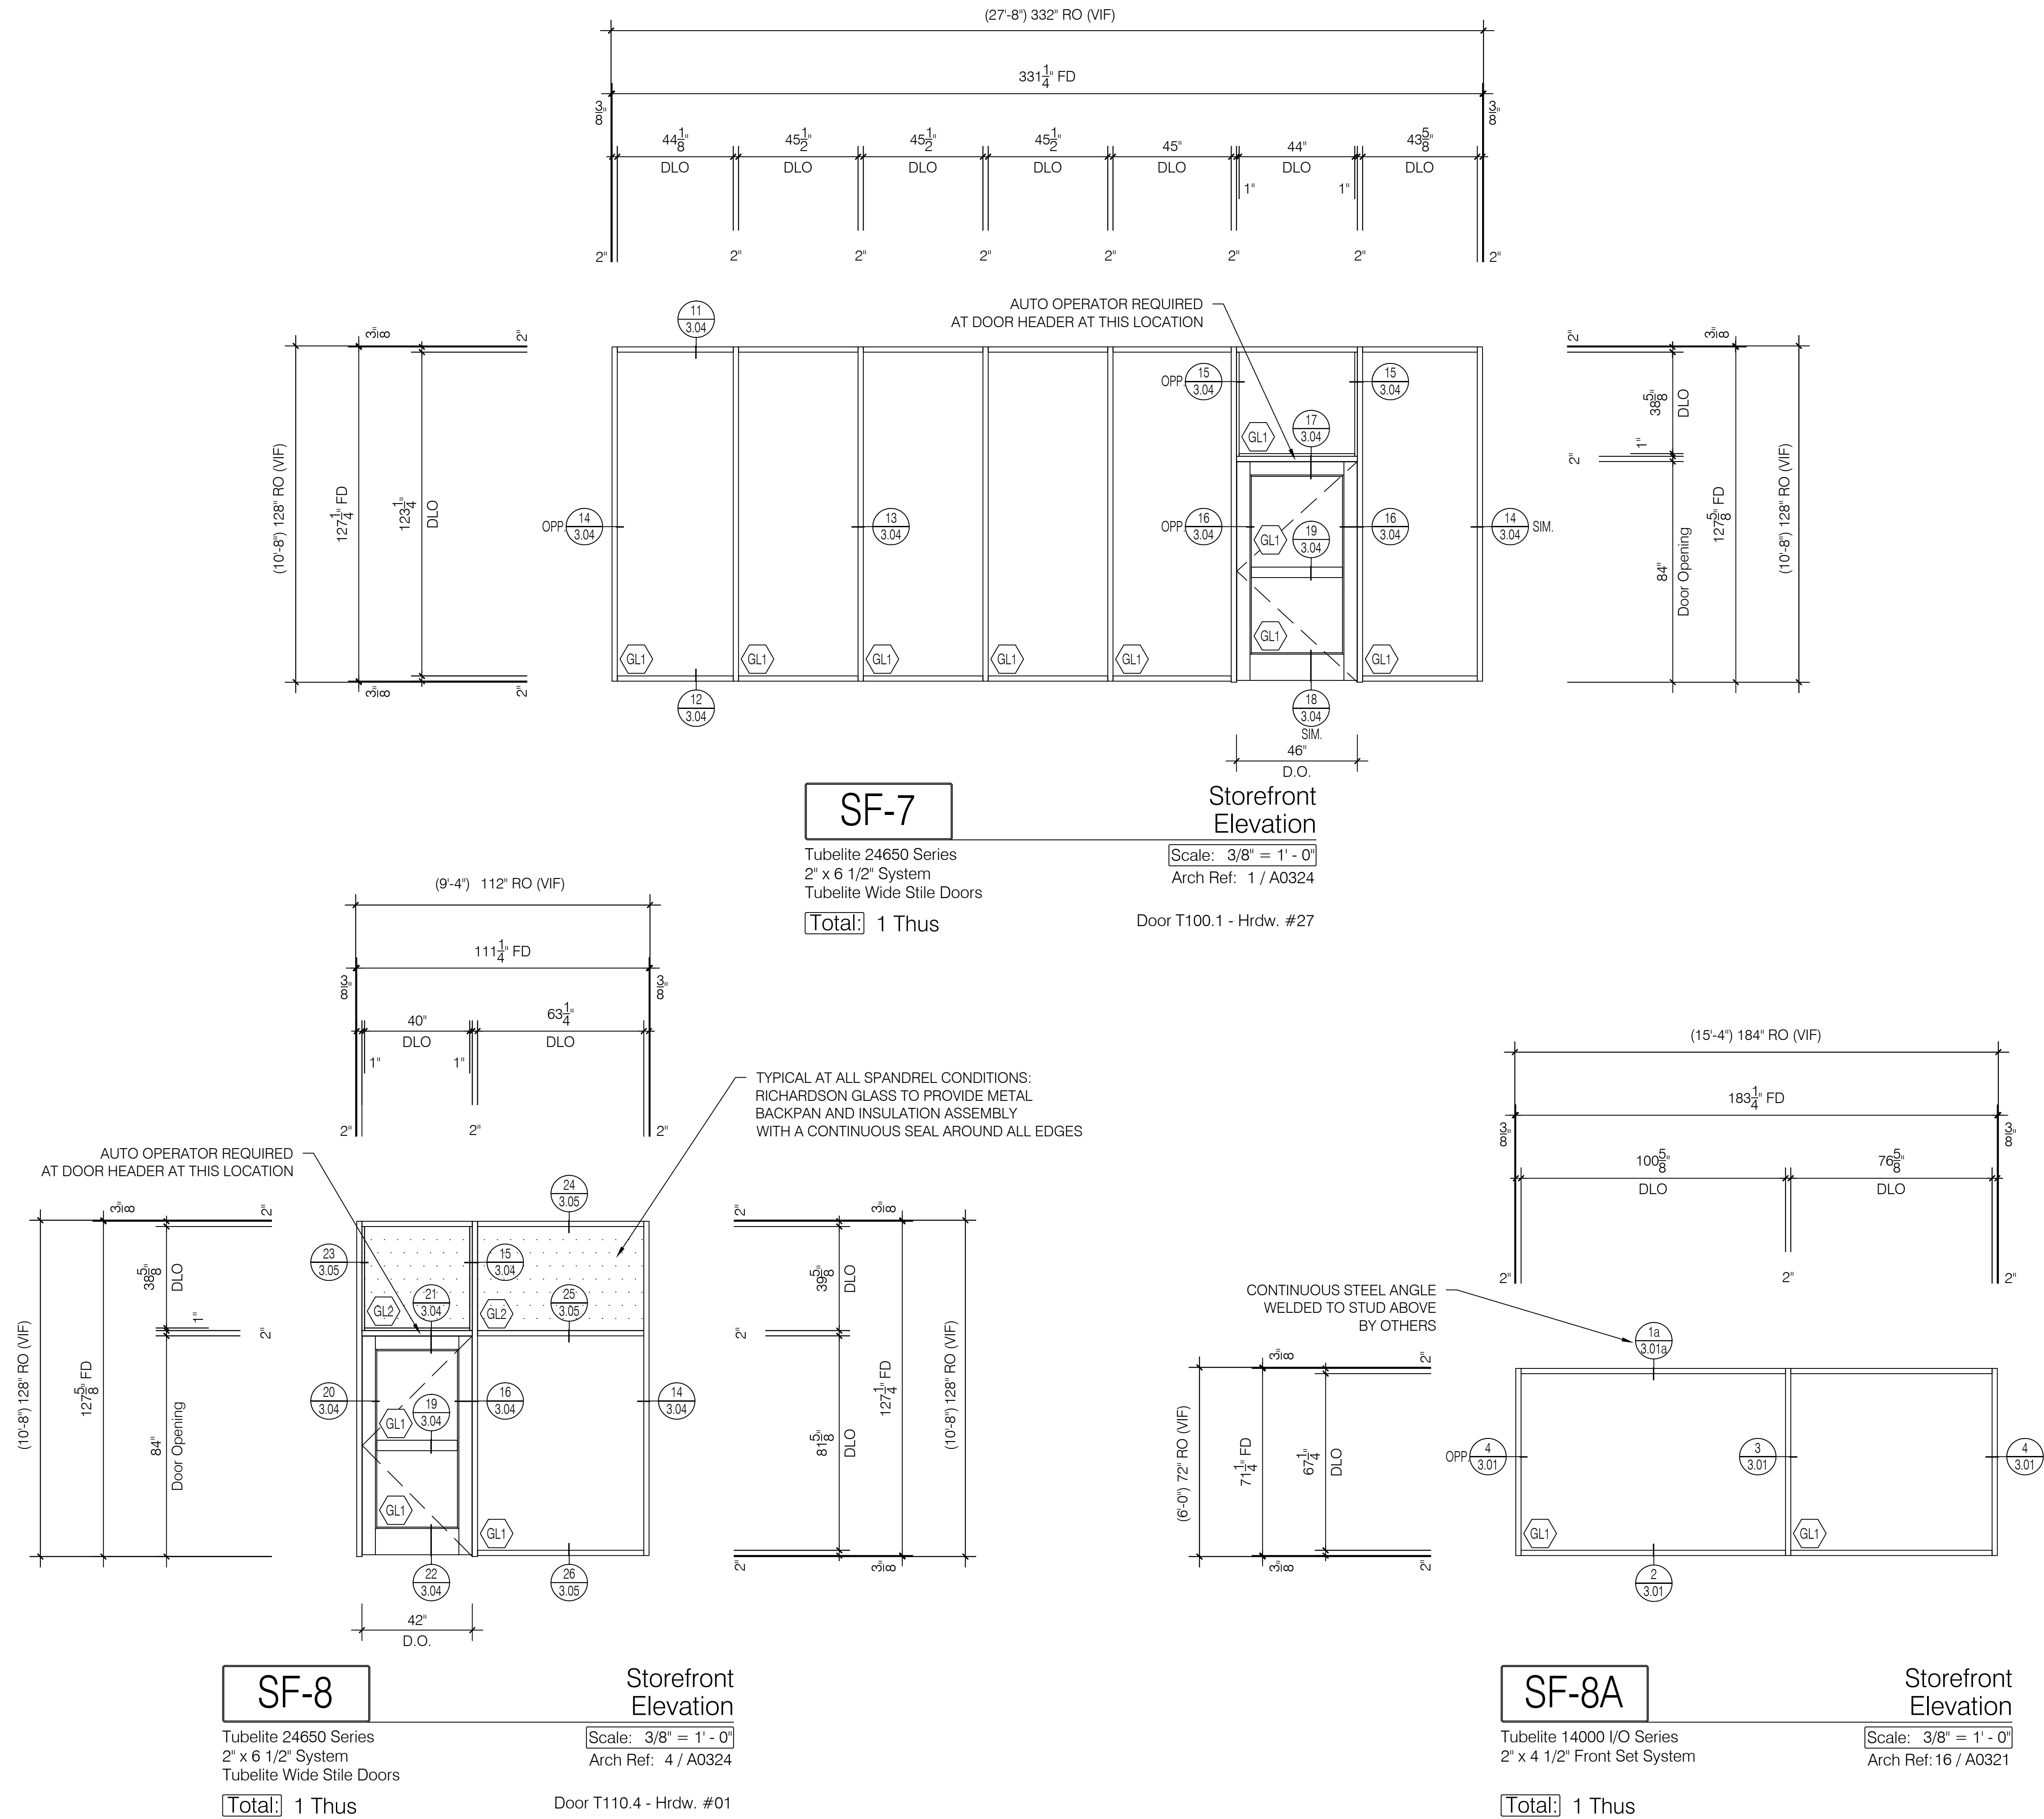

Richardson Glass Service
1165 Mt. Vernon Road
Newark, Ohio 43055
Phone (740) 366-5090 | Fax (740) 366-3299

IMPORTANT
These Shop Drawings are our interpretation of the contract documents. It shall be the responsibility of the General Contractor (or Construction Manager) to review these drawings for compliance with the design intent and Contract Documents. When these drawings are returned with "Approved", "Approved as Noted" or "Reviewed" stamped on them, it shall constitute the General Contractors (or Construction Managers) and Architects agreement that the Shop Drawings do comply with the design intent and the Contract Documents.

DO NOT SCALE PLANS
Copying, Printing, Software and other processes required to produce these prints can stretch or shrink the actual paper or layout. Therefore, scaling of this drawing may be inaccurate. Contact the Glazing Contractor for any additional dimensions or clarifications.

Shop Drawings Prepared By



Charrette Studios Inc.
23581 Donaldson Street
Clinton Township, Michigan 48035
P: 586-790-4329 | F: 586-790-4346

CSI Project Information

Drawn By: Austin Domurat
CSI Project No: 03061959

Architect
Cannon Design
225 North Michigan Avenue, Suite 1100
Chicago, IL 60601

General Cntr. or Constuction Mgr.
The Daimler Group, Inc.
1533 Lake Shore Drive
Columbus, OH 43204

Issue & Revision Dates		
No.	Date	Subject
1	03-16-17	First Submittal
2	04-12-17	Second Submittal
3	05-01-17	Third Submittal

Project Name & Location

Grove City MOB

Stringtown Road
Grove City, OH 43123

Storefront & Curtain Wall
Shop Drawings

Project Information


Project Manager: Mark McPeck

Drawing Title
Elevations

Scale: As Noted

Sheet Number

2.02

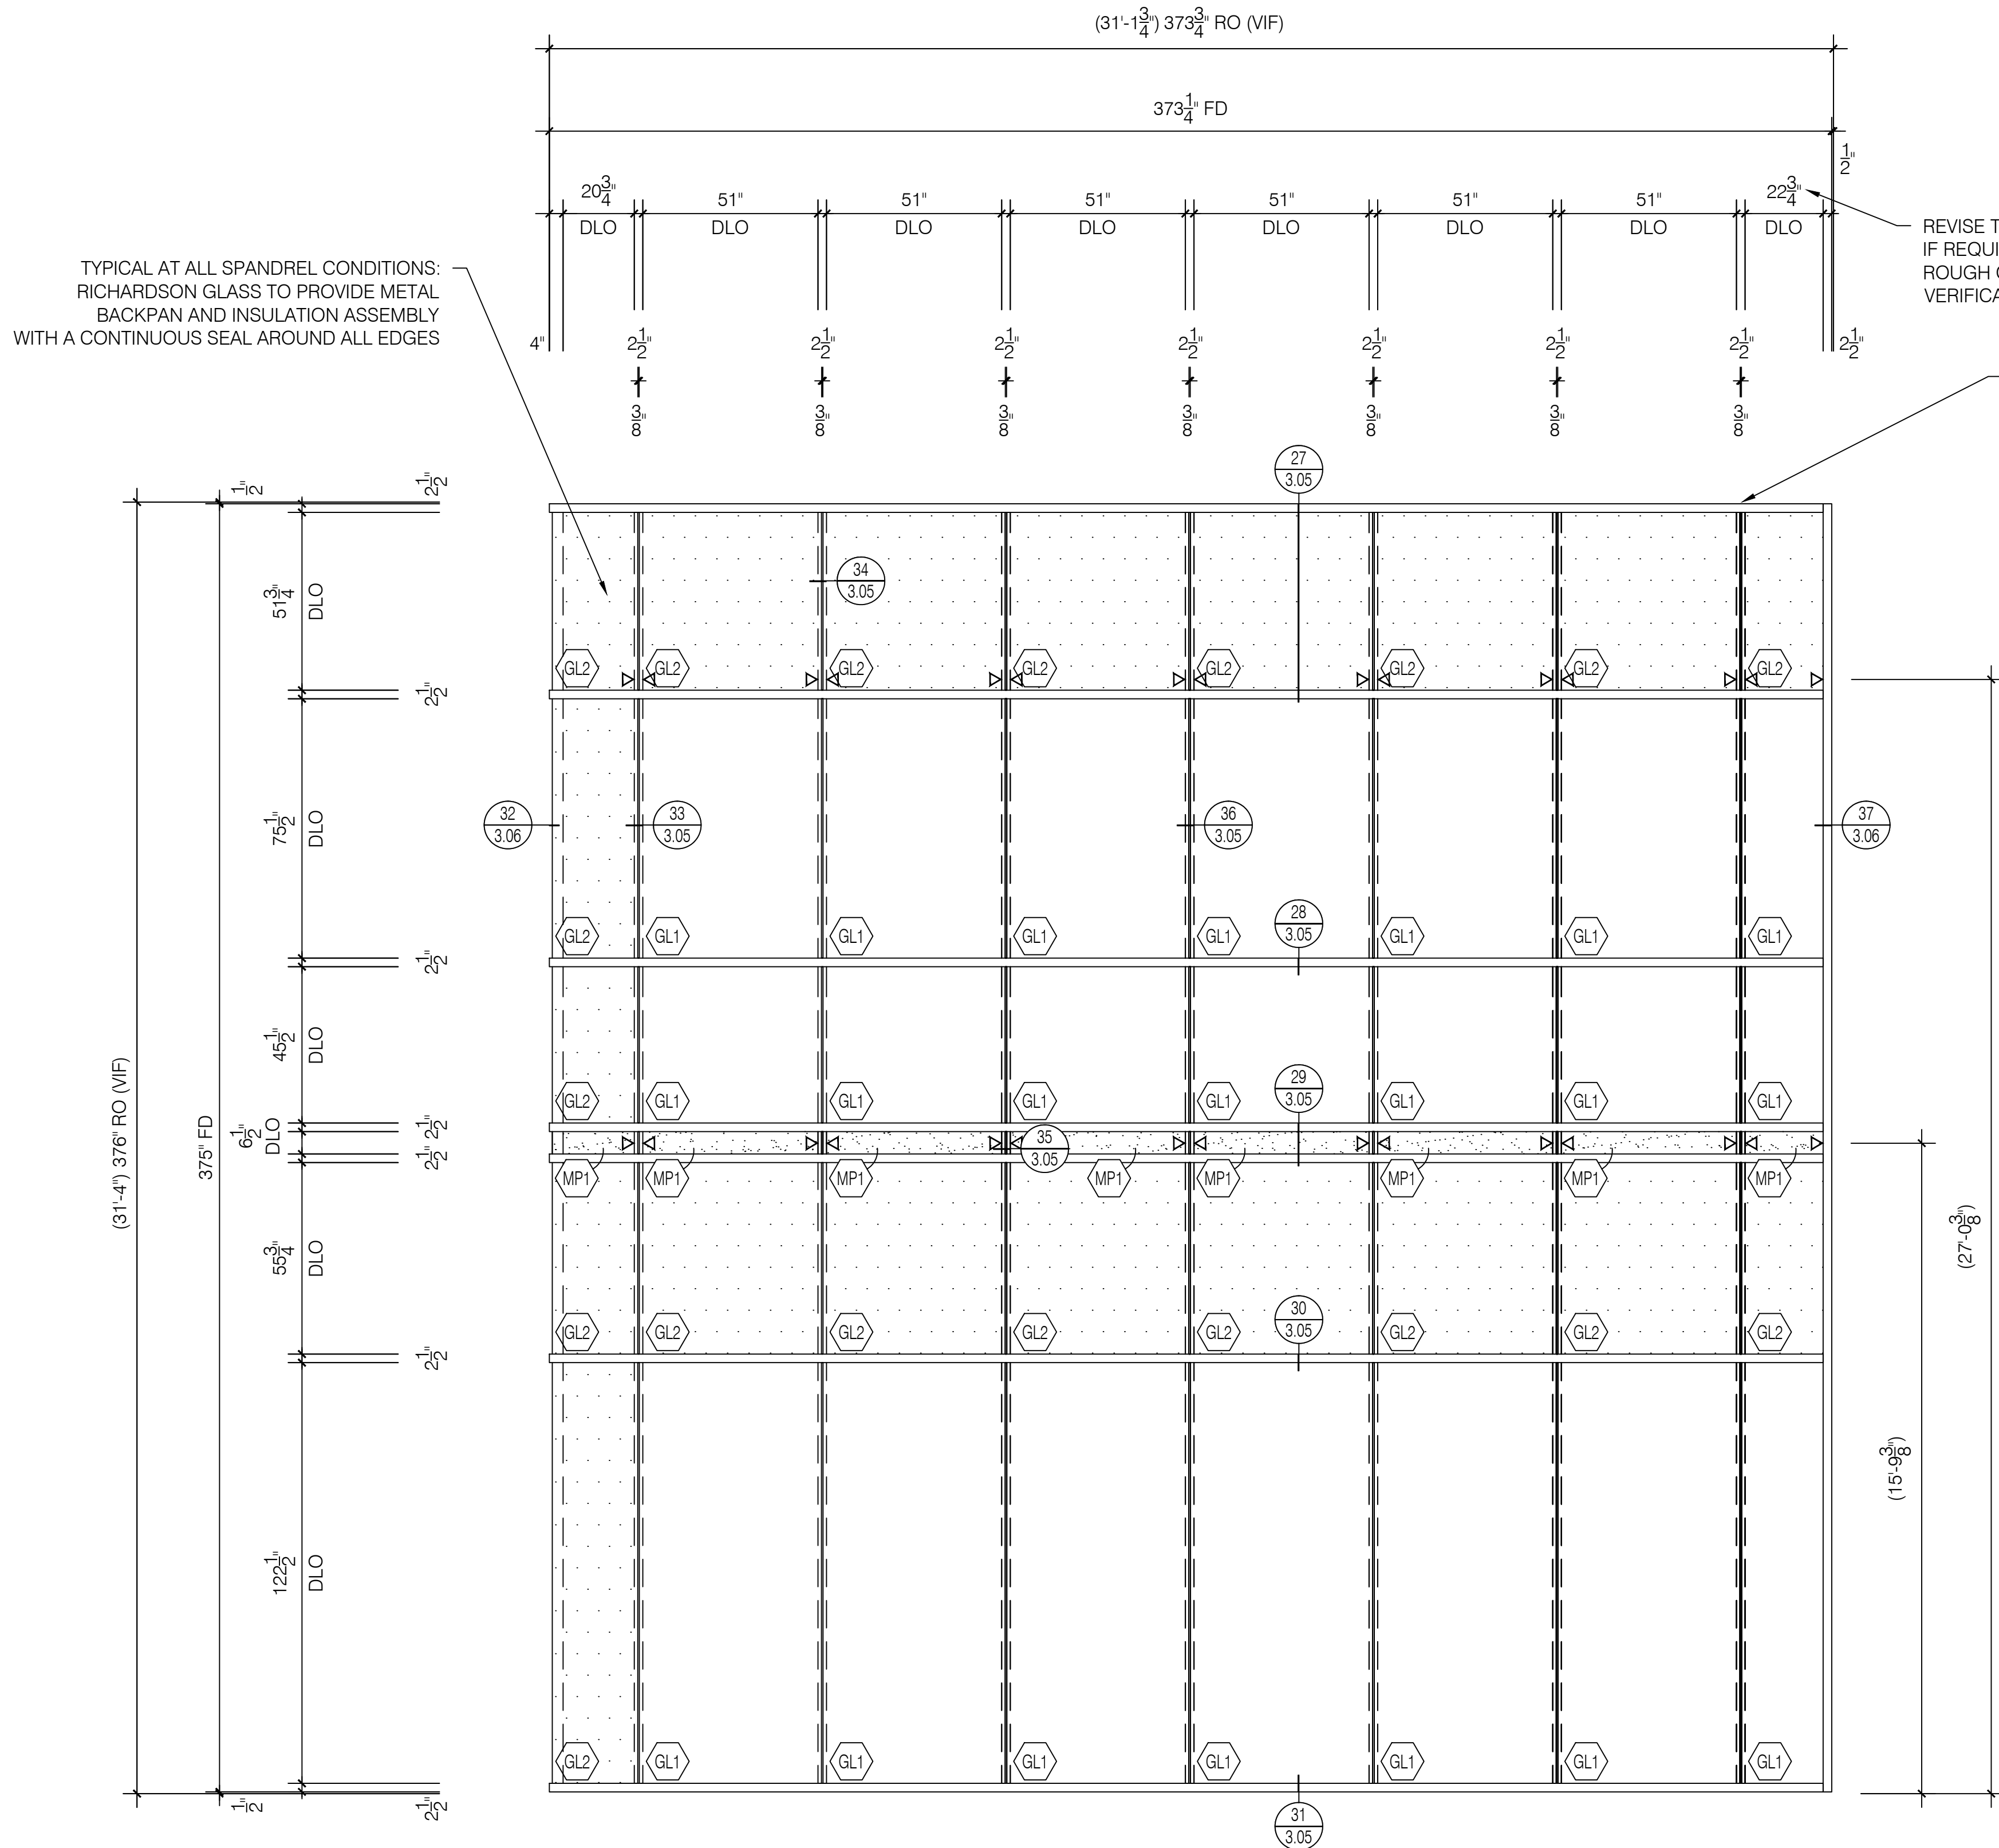


CW-11

Tubelite 400 Series
2 1/2" x 7 1/2" Curtain Wall System

Curtain Wall
Elevation

Scale: 3/8" = 1' - 0"
Arch Ref: 3 / A0324

Total: 1 Thus

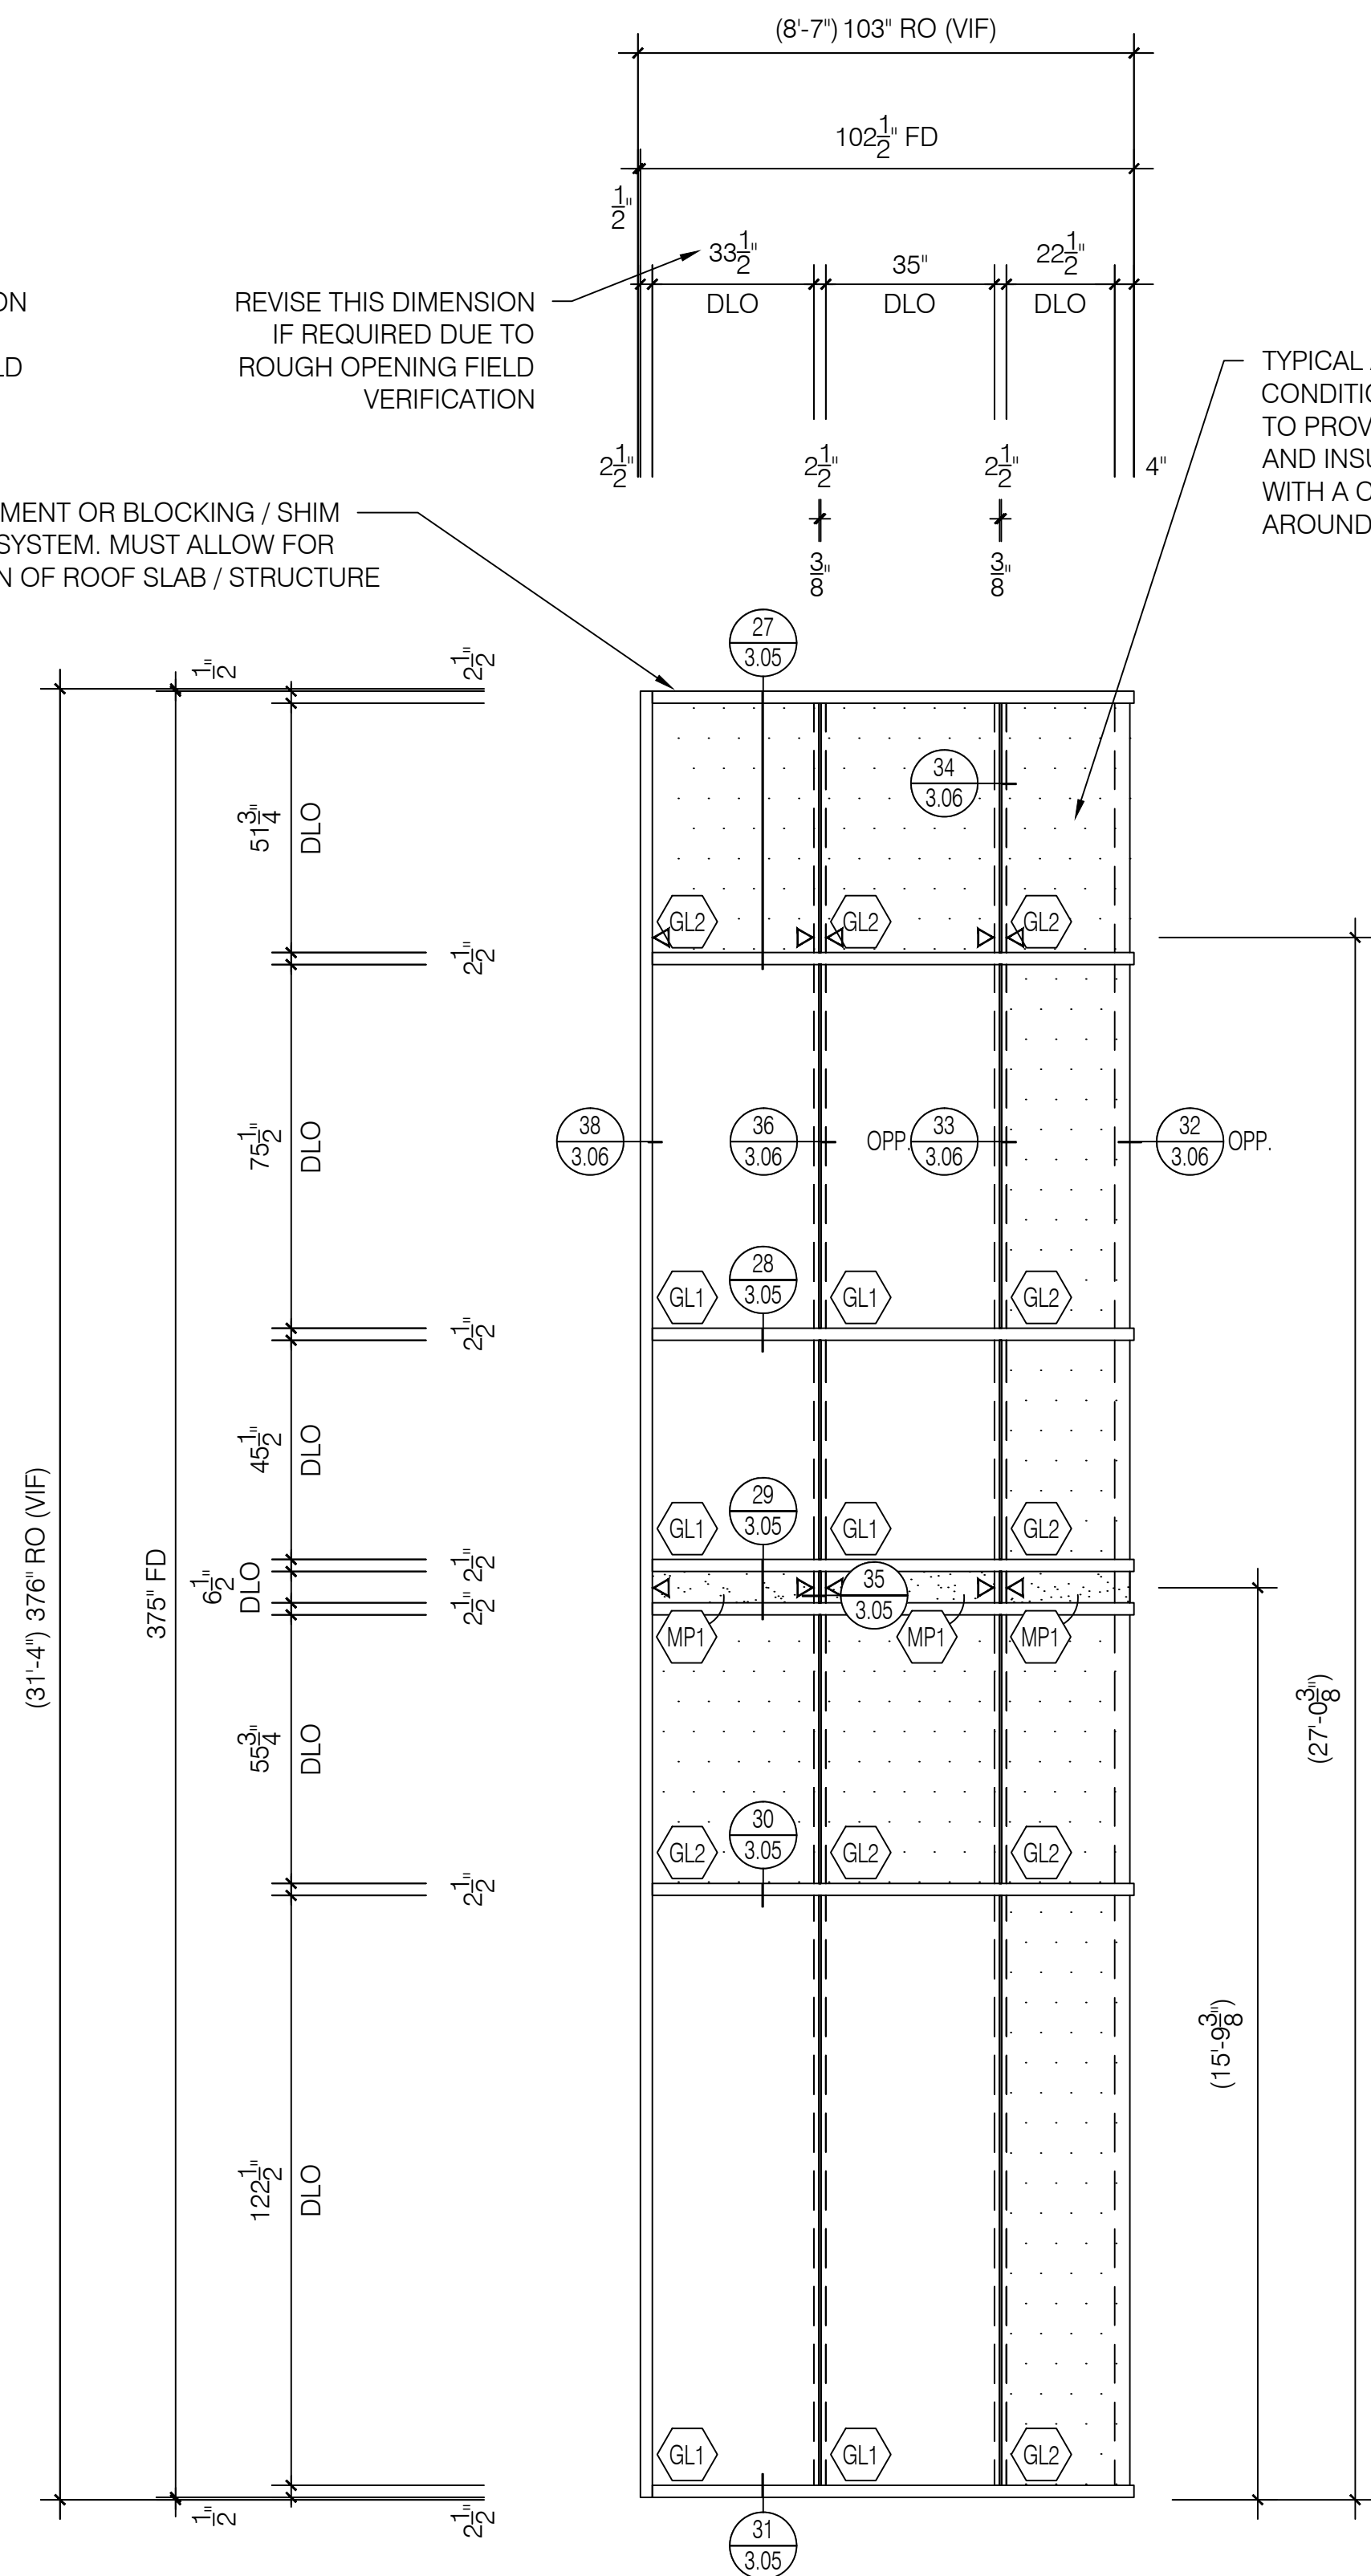

CW-12

Tubelite 400 Series
2 1/2" x 7 1/2" Curtain Wall System

Curtain Wall
Elevation

Scale: 3/8" = 1' - 0"
Arch Ref: 2 / A0324

Total: 1 Thus

RICHARDSON
GLASS SERVICE

Richardson Glass Service
1165 Mt. Vernon Road
Newark, Ohio 43055
Phone (740) 366-5090 | Fax (740) 366-3299

IMPORTANT
These Shop Drawings are our interpretation of the contract documents. It shall be the responsibility of the General Contractor (or Construction Manager) to review these drawings for compliance with the design intent and Contract Documents. When these drawings are returned with "Approved", "Approved as Noted" or "Reviewed" stamped on them, it shall constitute the General Contractors (or Construction Managers) and Architects agreement that the Shop Drawings do comply with the design intent and the Contract Documents.

DO NOT SCALE PLANS
Copying, Printing, Software and other processes required to produce these prints can stretch or shrink the actual paper or layout. Therefore, scaling of this drawing may be inaccurate. Contact the Glazing Contractor for any additional dimensions or clarifications.

Shop Drawings Prepared By



Charrette Studios Inc.
23581 Donaldson Street
Clinton Township, Michigan 48035
P: 586-790-4329 | F: 586-790-4346

CSI Project Information

Drawn By: Austin Domurat
CSI Project No: 03061959

Architect
Cannon Design
225 North Michigan Avenue, Suite 1100
Chicago, IL 60601

General Cntr. or Constuction Mgr.
The Daimler Group, Inc.
1533 Lake Shore Drive
Columbus, OH 43204

Issue & Revision Dates

No.	Date	Subject
1	03-16-17	First Submittal
2	04-12-17	Second Submittal
3	05-01-17	Third Submittal

Project Name & Location


Grove City MOB
Stringtown Road
Grove City, OH 43123
Storefront & Curtain Wall
Shop Drawings

Project Information
Project Manager: Mark McPeck

Drawing Title
Elevations

Scale: As Noted

Sheet Number
2.03

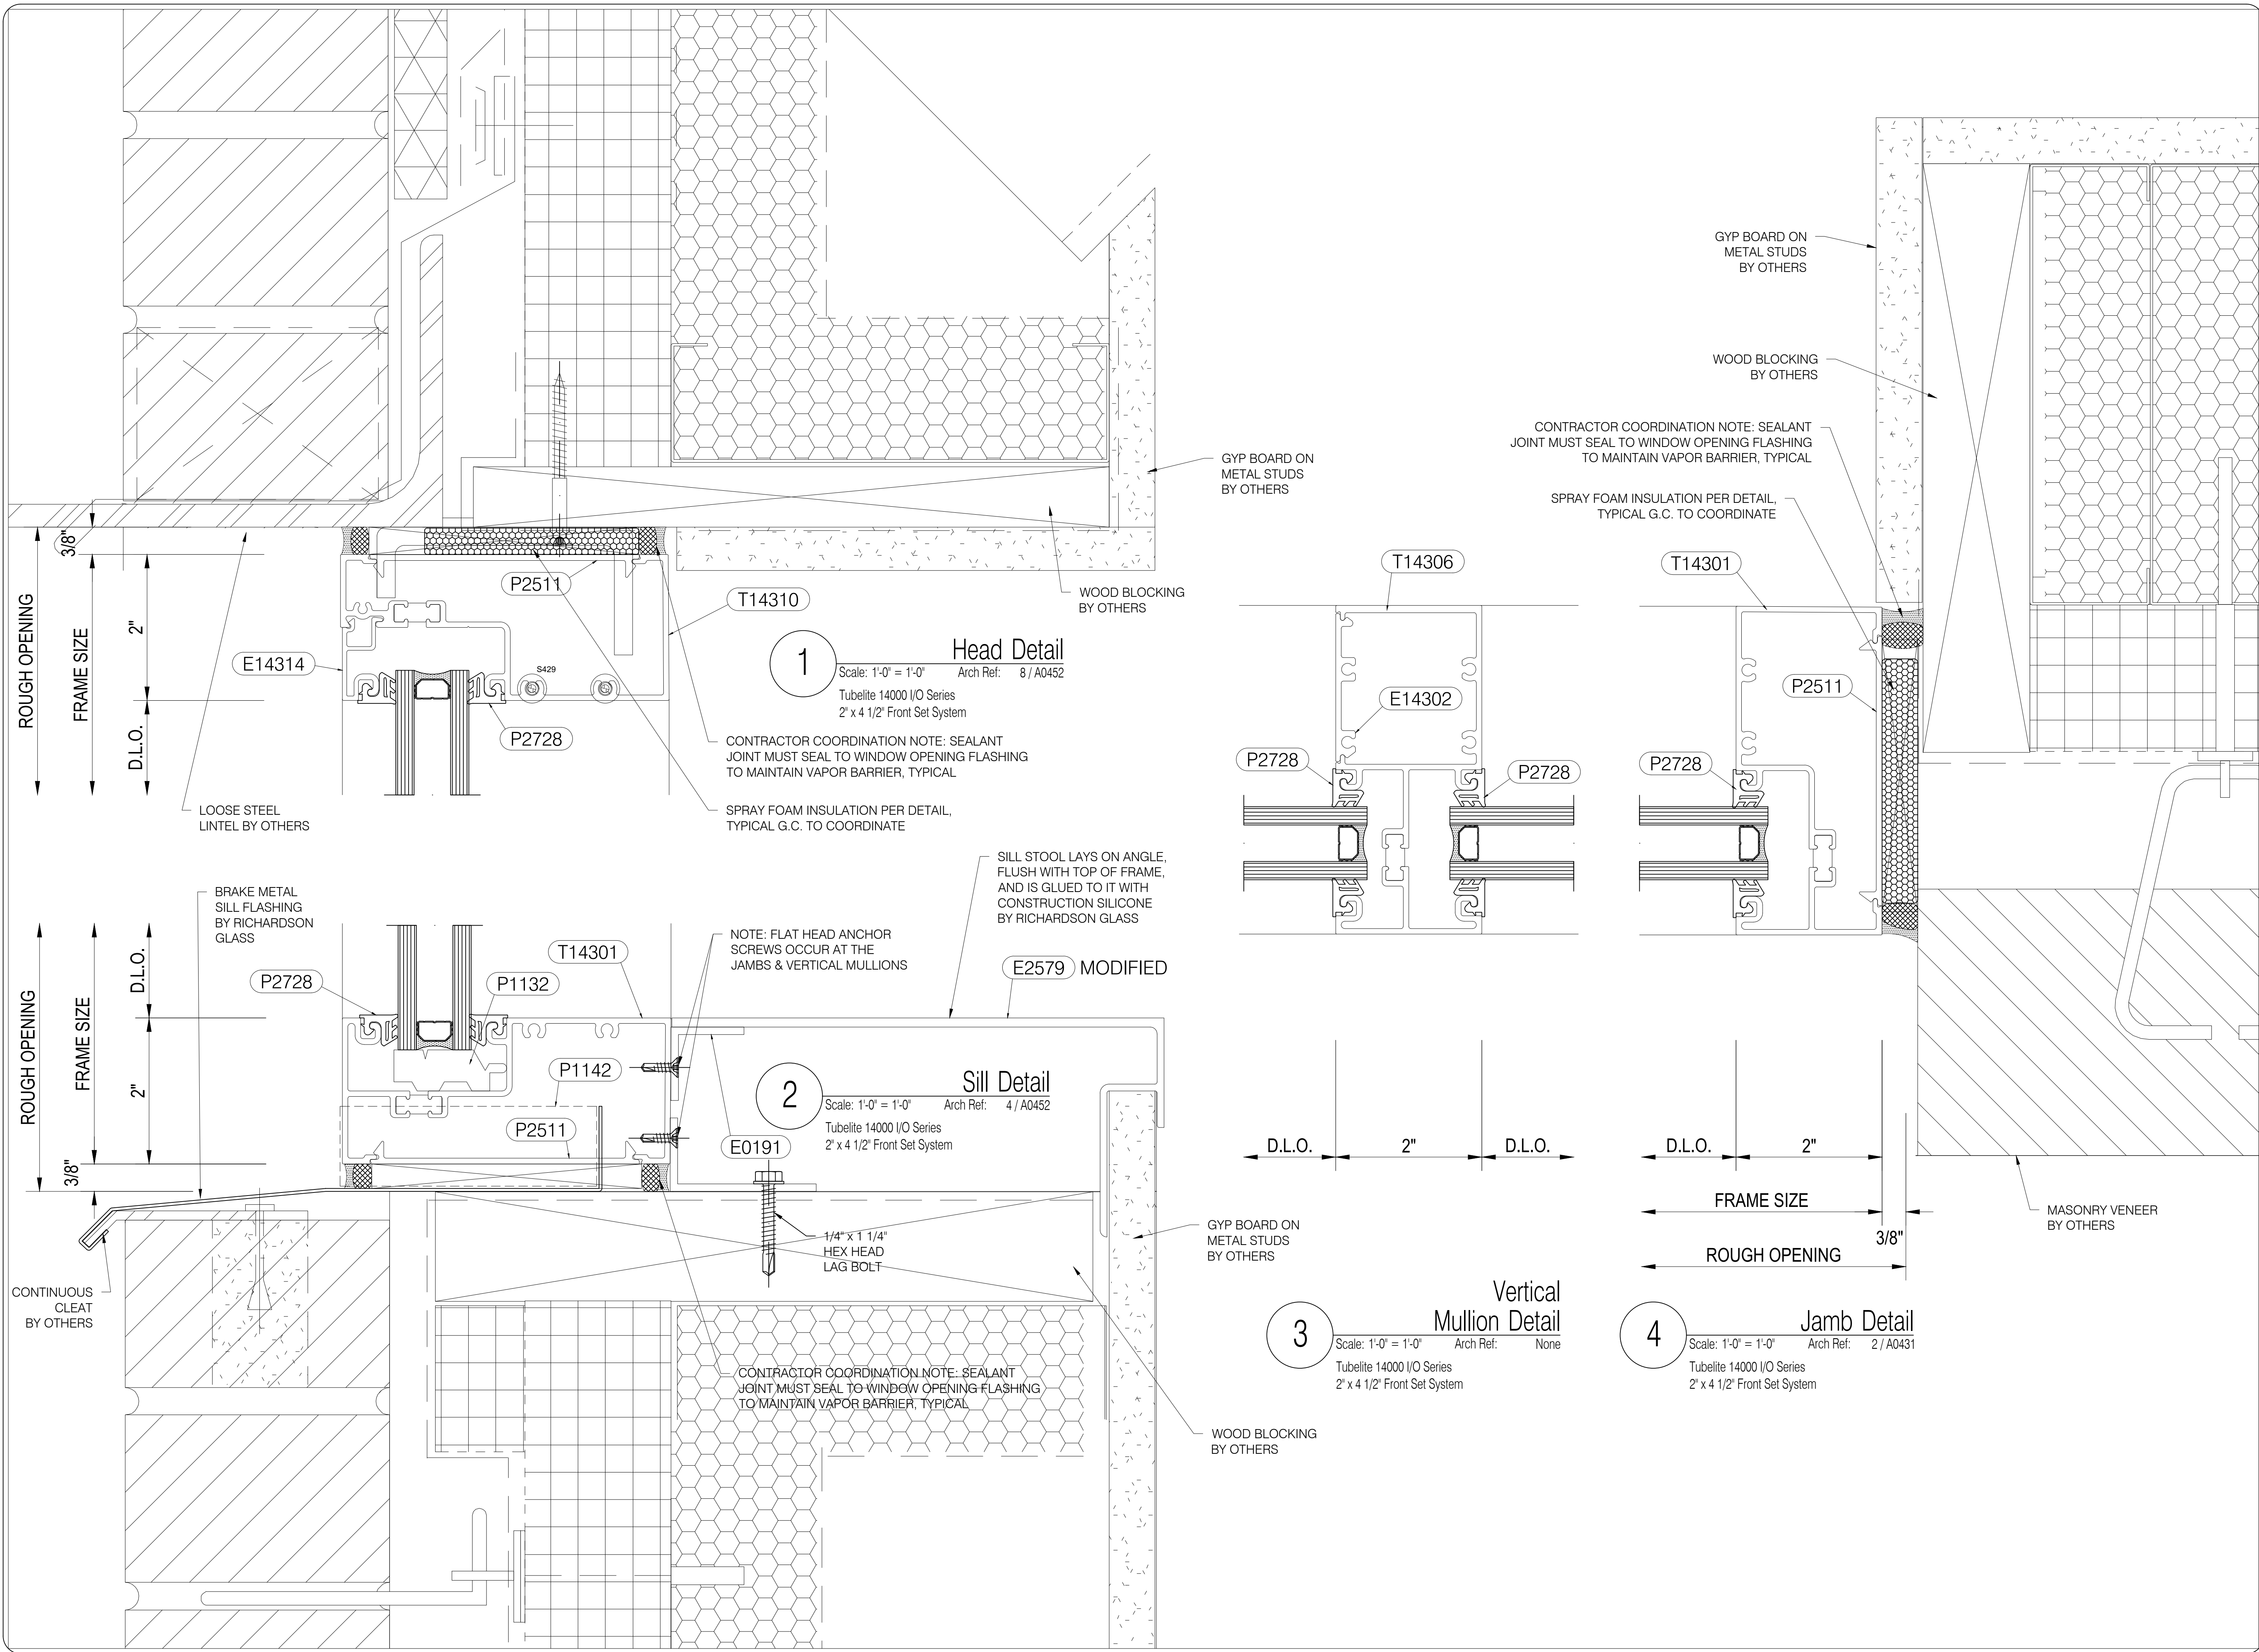

Richardson Glass Service
1165 Mt. Vernon Road
Newark, Ohio 43055
Phone (740) 366-5090 | Fax (740) 366-3299

IMPORTANT
These Shop Drawings are our interpretation of the contract documents. It shall be the responsibility of the General Contractor (or Construction Manager) to review these drawings for compliance with the design intent and Contract Documents. When these drawings are returned with "Approved", "Approved as Noted" or "Reviewed" stamped on them, it shall constitute the General Contractors (or Construction Managers) and Architects agreement that the Shop Drawings do comply with the design intent and the Contract Documents.

DO NOT SCALE PLANS
Copying, Printing, Software and other processes required to produce these prints can stretch or shrink the actual paper or layout. Therefore, scaling of this drawing may be inaccurate. Contact the Glazing Contractor for any additional dimensions or clarifications.

Shop Drawings Prepared By



Charrette Studios Inc.
23581 Donaldson Street
Clinton Township, Michigan 48035
P: 586-790-4329 | F: 586-790-4346

CSI Project Information
Drawn By: Austin Domurat
CSI Project No: 03061959

Architect
Cannon Design
225 North Michigan Avenue, Suite 1100
Chicago, IL 60601

General Cntr. or Constuction Mgr.
The Daimler Group, Inc.
1533 Lake Shore Drive
Columbus, OH 43204

Issue & Revision Dates		
No.	Date	Subject
1	03-16-17	First Submittal
2	04-12-17	Second Submittal
3	05-01-17	Third Submittal

Project Name & Location

Grove City MOB

Stringtown Road
Grove City, OH 43123


Storefront & Curtain Wall
Shop Drawings

Project Information
Project Manager: Mark McPeck

Drawing Title
Details

Scale: As Noted

Sheet Number
3.01

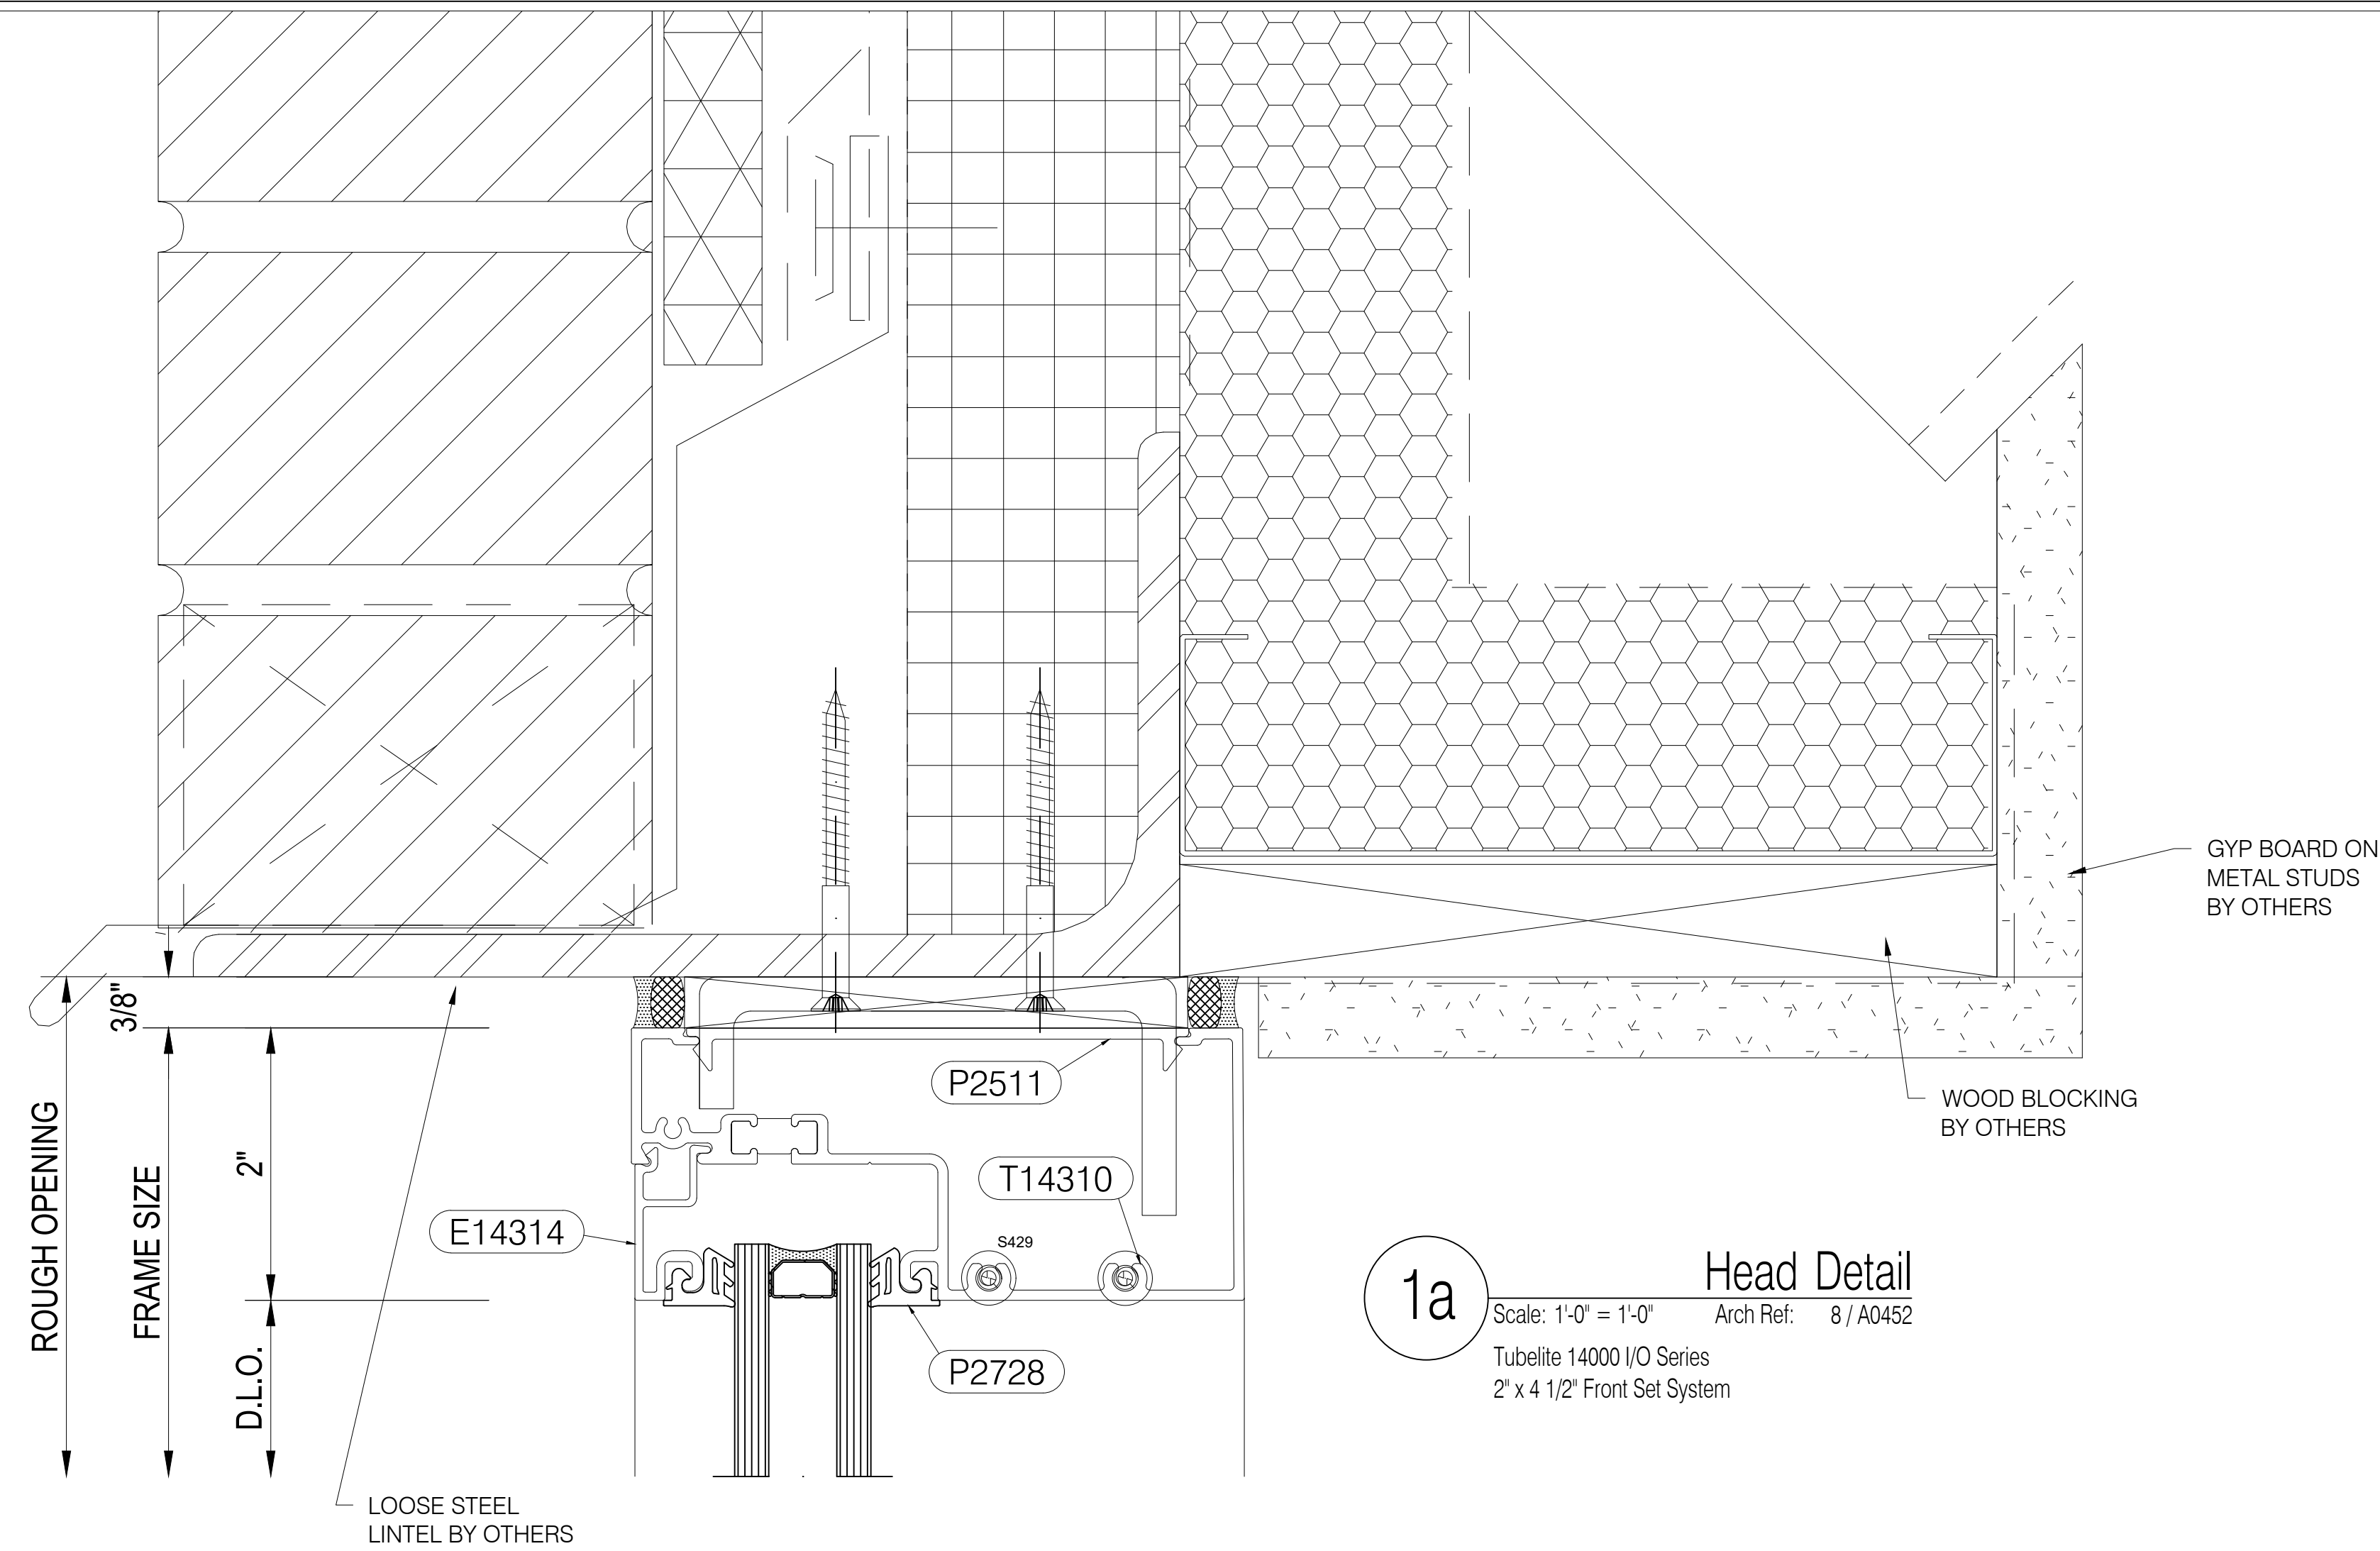

1a **Head Detail**
Scale: 1'-0" = 1'-0" Arch Ref: 8 / A0452
Tubelite 14000 I/O Series
2' x 4 1/2' Front Set System



Richardson Glass Service
1165 Mt. Vernon Road
Newark, Ohio 43055
Phone (740) 366-5090 | Fax (740) 366-3299

IMPORTANT
These Shop Drawings are our interpretation of the contract documents. It shall be the responsibility of the General Contractor (or Construction Manager) to review these drawings for compliance with the design intent and Contract Documents. When these drawings are returned with "Approved", "Approved as Noted" or "Reviewed" stamped on them, it shall constitute the General Contractors (or Construction Managers) and Architects agreement that the Shop Drawings do comply with the design intent and the Contract Documents.

DO NOT SCALE PLANS
Copying, Printing, Software and other processes required to produce these prints can stretch or shrink the actual paper or layout. Therefore, scaling of this drawing may be inaccurate. Contact the Glazing Contractor for any additional dimensions or clarifications.

Shop Drawings Prepared By



Charrette Studios Inc.
23581 Donaldson Street
Clinton Township, Michigan 48035
P: 586-790-4329 | F: 586-790-4346

CSI Project Information

Drawn By: Austin Domurat
CSI Project No: 03061959

Architect
Cannon Design
225 North Michigan Avenue, Suite 1100
Chicago, IL 60601

General Cntr. or Constuction Mgr.
The Daimler Group, Inc.
1533 Lake Shore Drive
Columbus, OH 43204

Issue & Revision Dates		
No.	Date	Subject
1	03-16-17	First Submittal
2	04-12-17	Second Submittal
3	05-01-17	Third Submittal

Project Name & Location

Grove City MOB
Stringtown Road
Grove City, OH 43123
Storefront & Curtain Wall
Shop Drawings

Project Information


Project Manager: Mark McPeck

Drawing Title
Details

Scale: As Noted

Sheet Number

3.01a

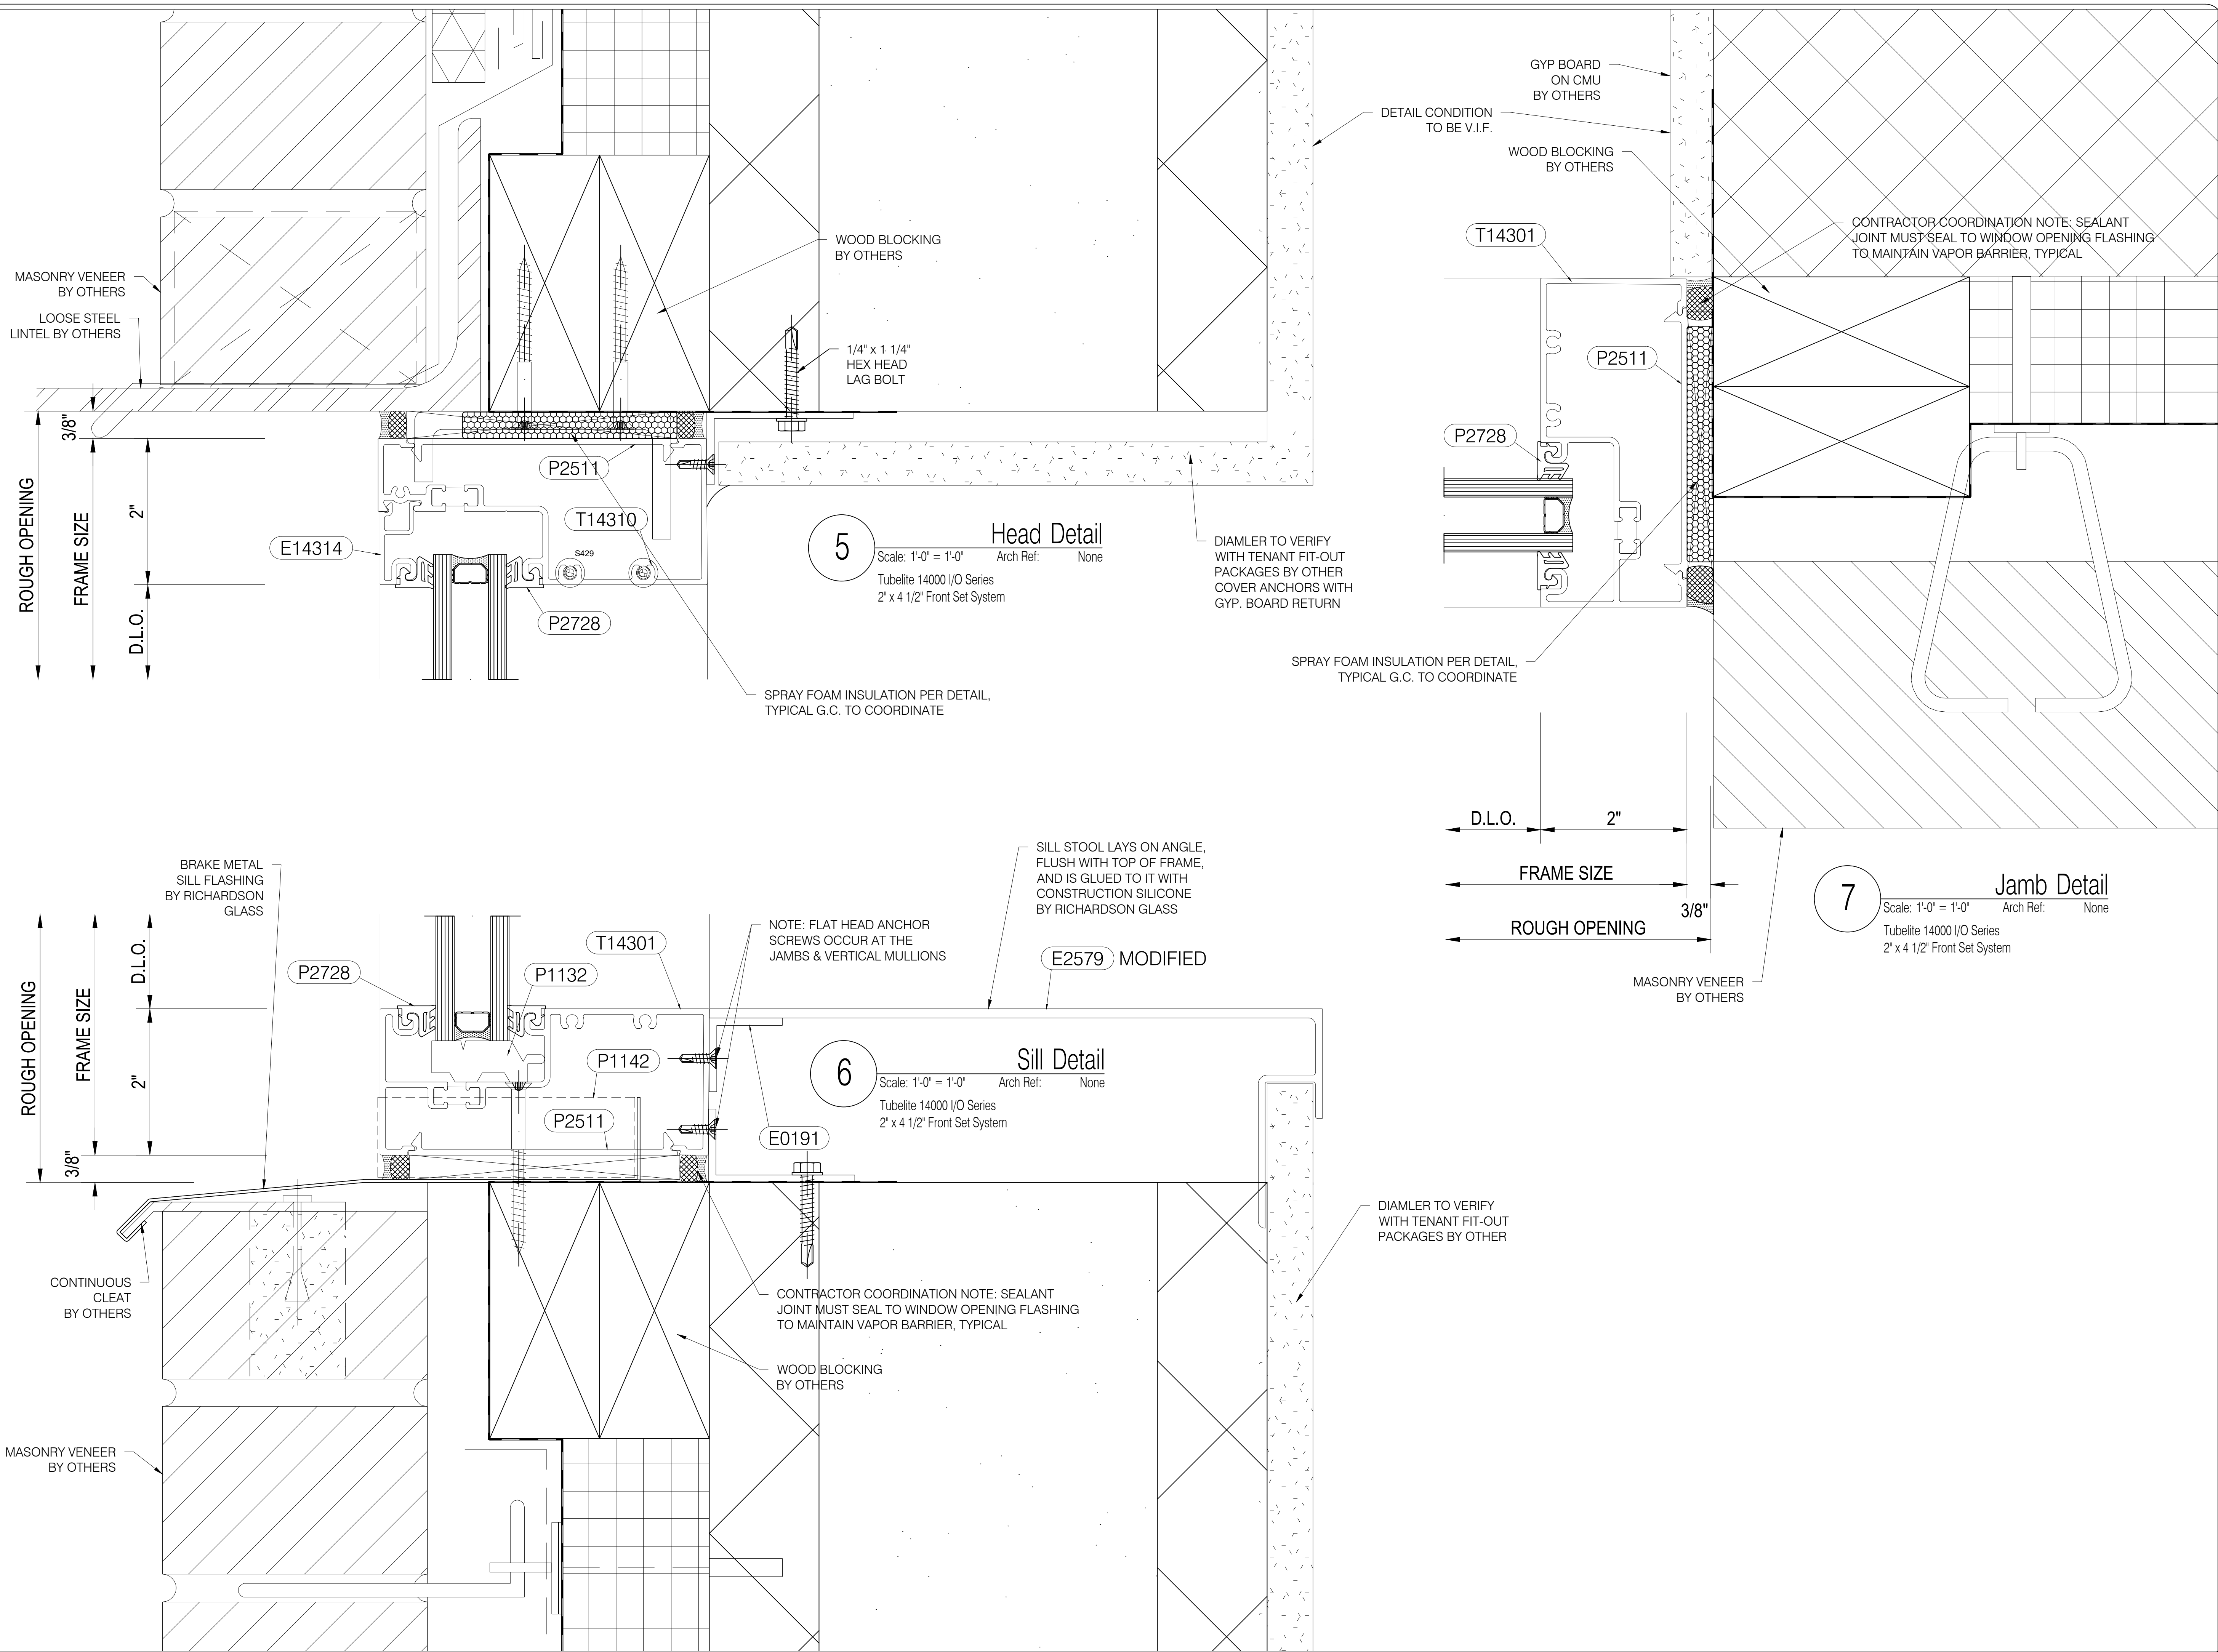

Richardson Glass Service
1165 Mt. Vernon Road
Newark, Ohio 43055
Phone (740) 366-5090 | Fax (740) 366-3299

IMPORTANT
These Shop Drawings are our interpretation of the contract documents. It shall be the responsibility of the General Contractor (or Construction Manager) to review these drawings for compliance with the design intent and Contract Documents. When these drawings are returned with "Approved", "Approved as Noted" or "Reviewed" stamped on them, it shall constitute the General Contractors (or Construction Managers) and Architects agreement that the Shop Drawings do comply with the design intent and the Contract Documents.

DO NOT SCALE PLANS
Copying, Printing, Software and other processes required to produce these prints can stretch or shrink the actual paper or layout. Therefore, scaling of this drawing may be inaccurate. Contact the Glazing Contractor for any additional dimensions or clarifications.

Shop Drawings Prepared By



Charrette Studios Inc.
23581 Donaldson Street
Clinton Township, Michigan 48035
P: 586-790-4329 | F: 586-790-4346

CSI Project Information

Drawn By: Austin Domurat
CSI Project No: 03061959

Architect
Cannon Design
225 North Michigan Avenue, Suite 1100
Chicago, IL 60601

General Cntr. or Constuction Mgr.
The Daimler Group, Inc.
1533 Lake Shore Drive
Columbus, OH 43204

Issue & Revision Dates		
No.	Date	Subject
1	03-16-17	First Submittal
2	04-12-17	Second Submittal
3	05-01-17	Third Submittal

Project Name & Location

Grove City MOB
Stringtown Road
Grove City, OH 43123
Storefront & Curtain Wall
Shop Drawings

Project Information


Project Manager: Mark McPeck

Drawing Title
Details

Scale: As Noted

Sheet Number

3.02

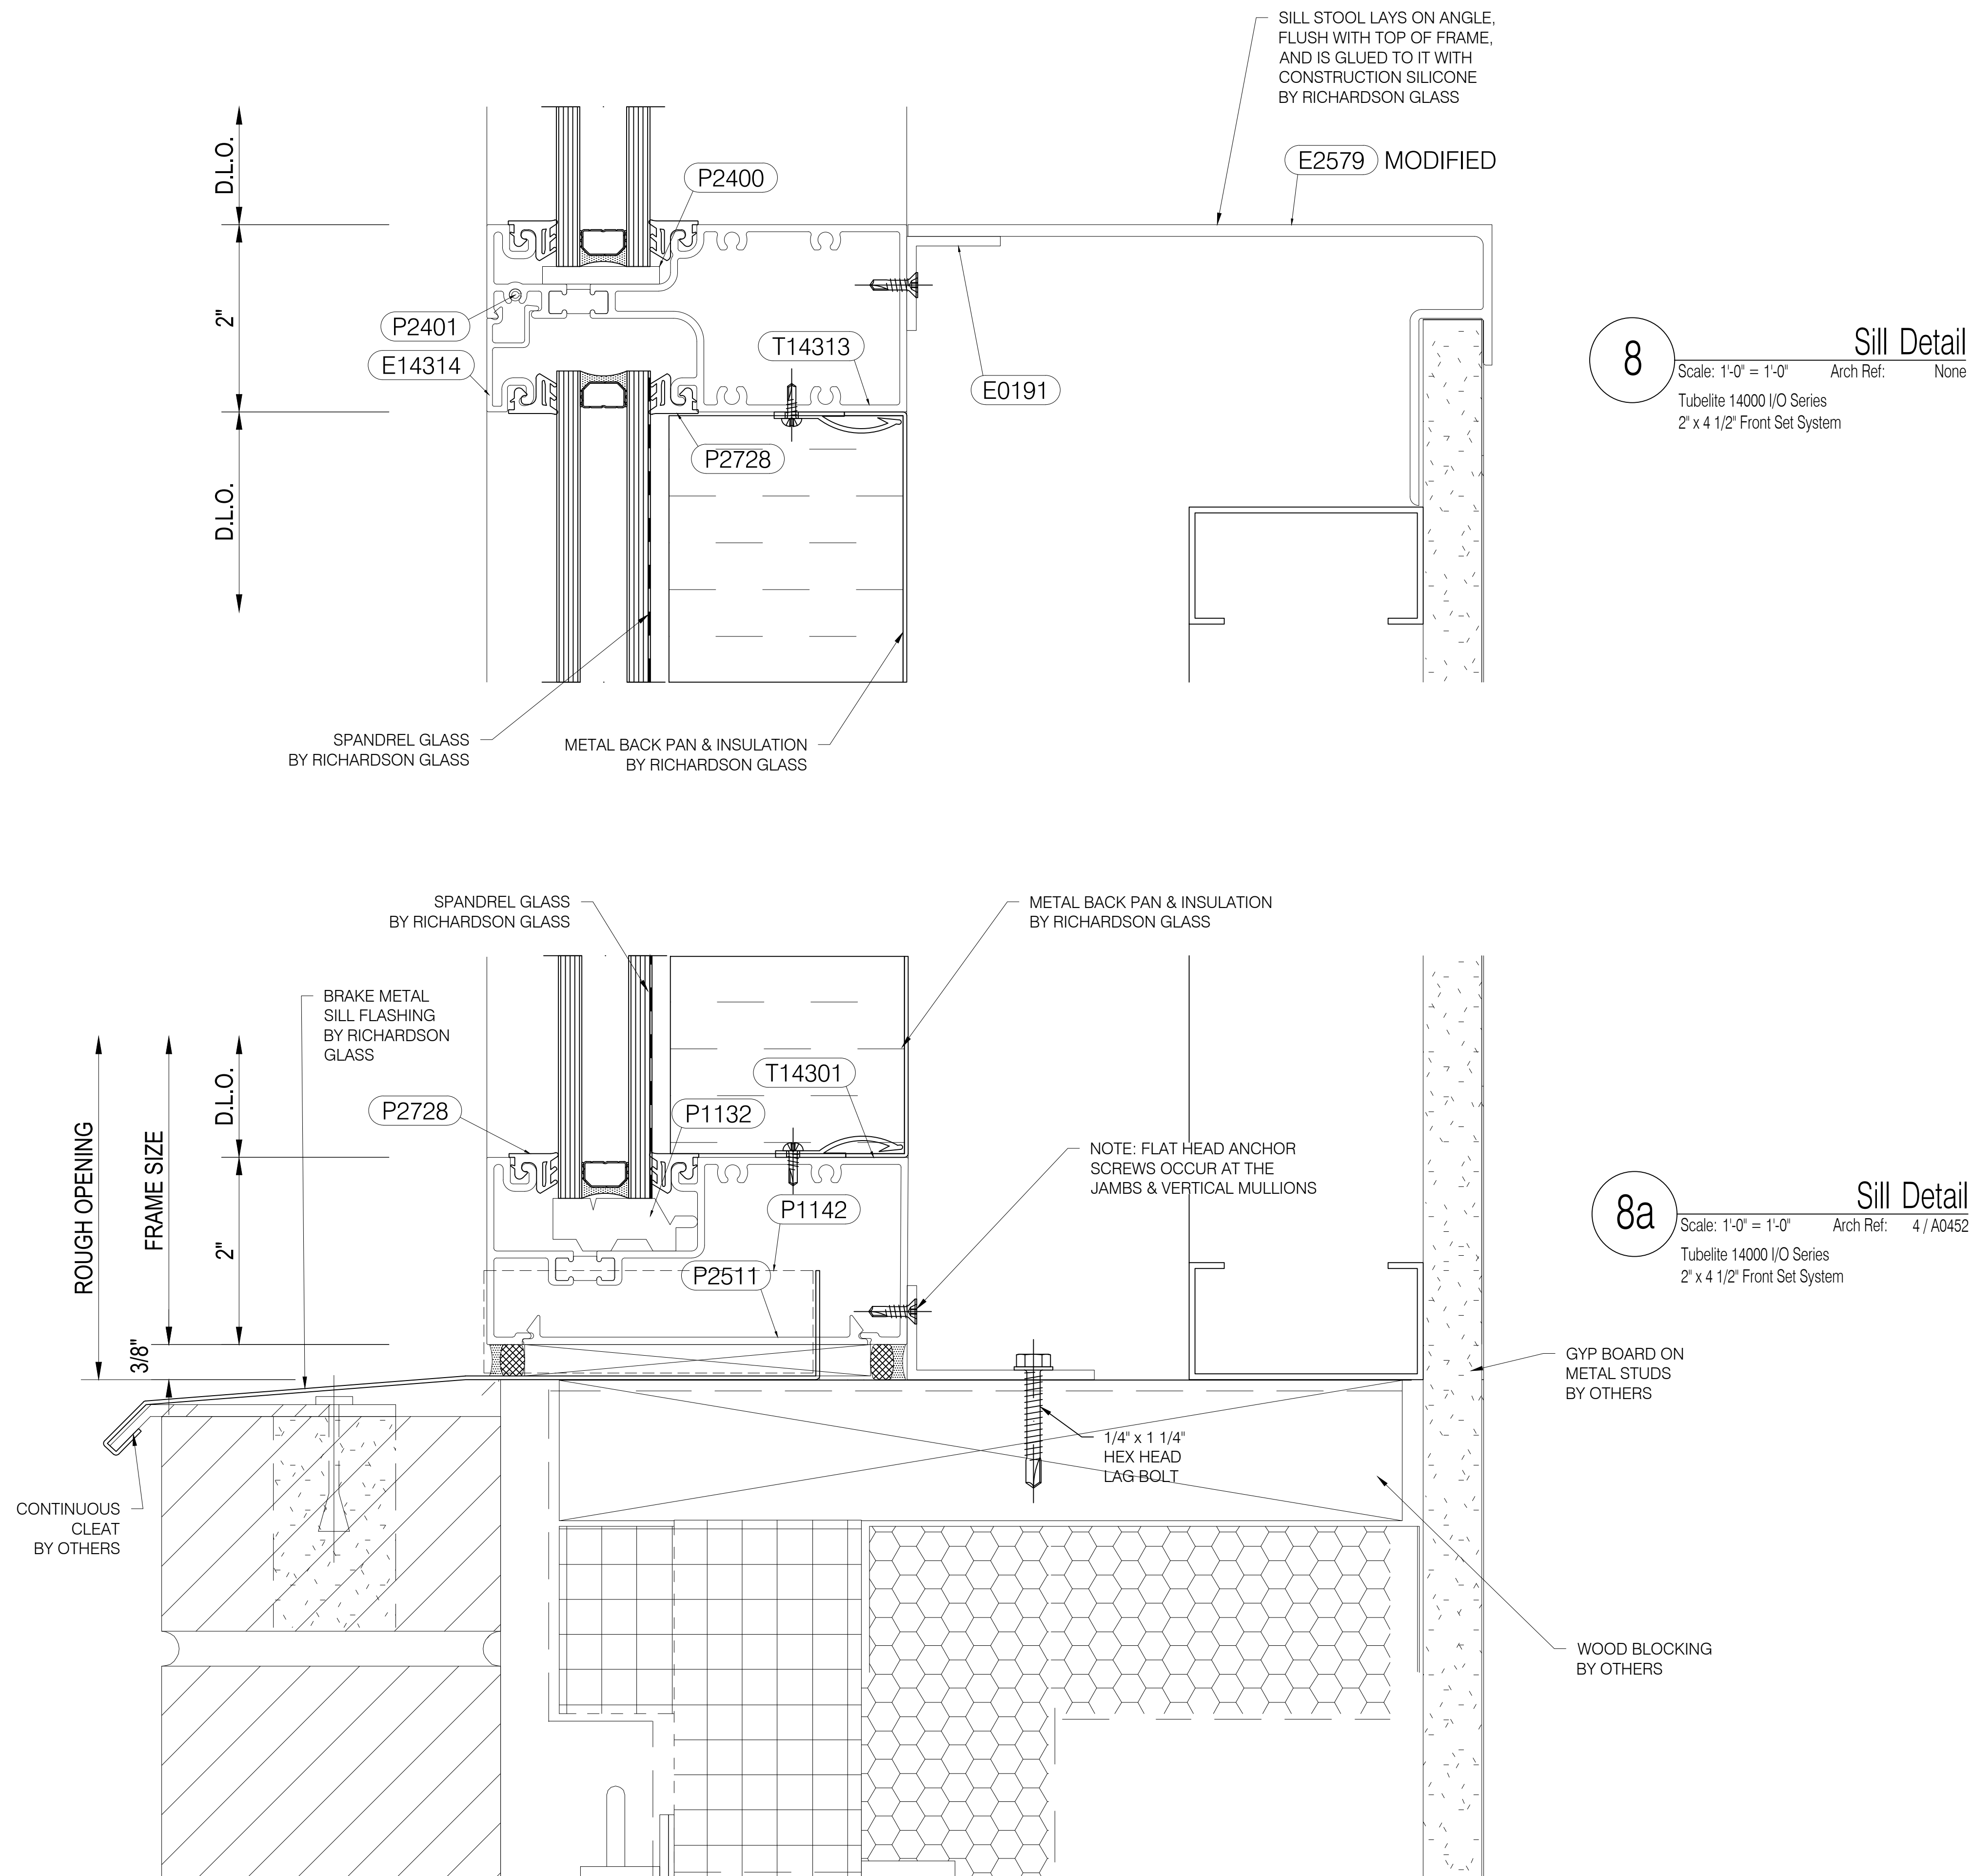

Richardson Glass Service
1165 Mt. Vernon Road
Newark, Ohio 43055
Phone (740) 366-5090 | Fax (740) 366-3299

IMPORTANT
These Shop Drawings are our interpretation of the contract documents. It shall be the responsibility of the General Contractor (or Construction Manager) to review these drawings for compliance with the design intent and Contract Documents. When these drawings are returned with "Approved", "Approved as Noted" or "Reviewed" stamped on them, it shall constitute the General Contractors (or Construction Managers) and Architects agreement that the Shop Drawings do comply with the design intent and the Contract Documents.

DO NOT SCALE PLANS
Copying, Printing, Software and other processes required to produce these prints can stretch or shrink the actual paper or layout. Therefore, scaling of this drawing may be inaccurate. Contact the Glazing Contractor for any additional dimensions or clarifications.

Shop Drawings Prepared By



Charrette Studios Inc.
23581 Donaldson Street
Clinton Township, Michigan 48035
P: 586-790-4329 | F: 586-790-4346

CSI Project Information

Drawn By: Austin Domurat
CSI Project No: 03061959

Architect
Cannon Design
225 North Michigan Avenue, Suite 1100
Chicago, IL 60601

General Cntr. or Constuction Mgr.
The Daimler Group, Inc.
1533 Lake Shore Drive
Columbus, OH 43204

Issue & Revision Dates		
No.	Date	Subject
1	03-16-17	First Submittal
2	04-12-17	Second Submittal
3	05-01-17	Third Submittal

Project Name & Location

Grove City MOB
Stringtown Road
Grove City, OH 43123
Storefront & Curtain Wall
Shop Drawings


Project Information

Project Manager: Mark McPeck

Drawing Title
Details

Scale: As Noted

Sheet Number
3.02a

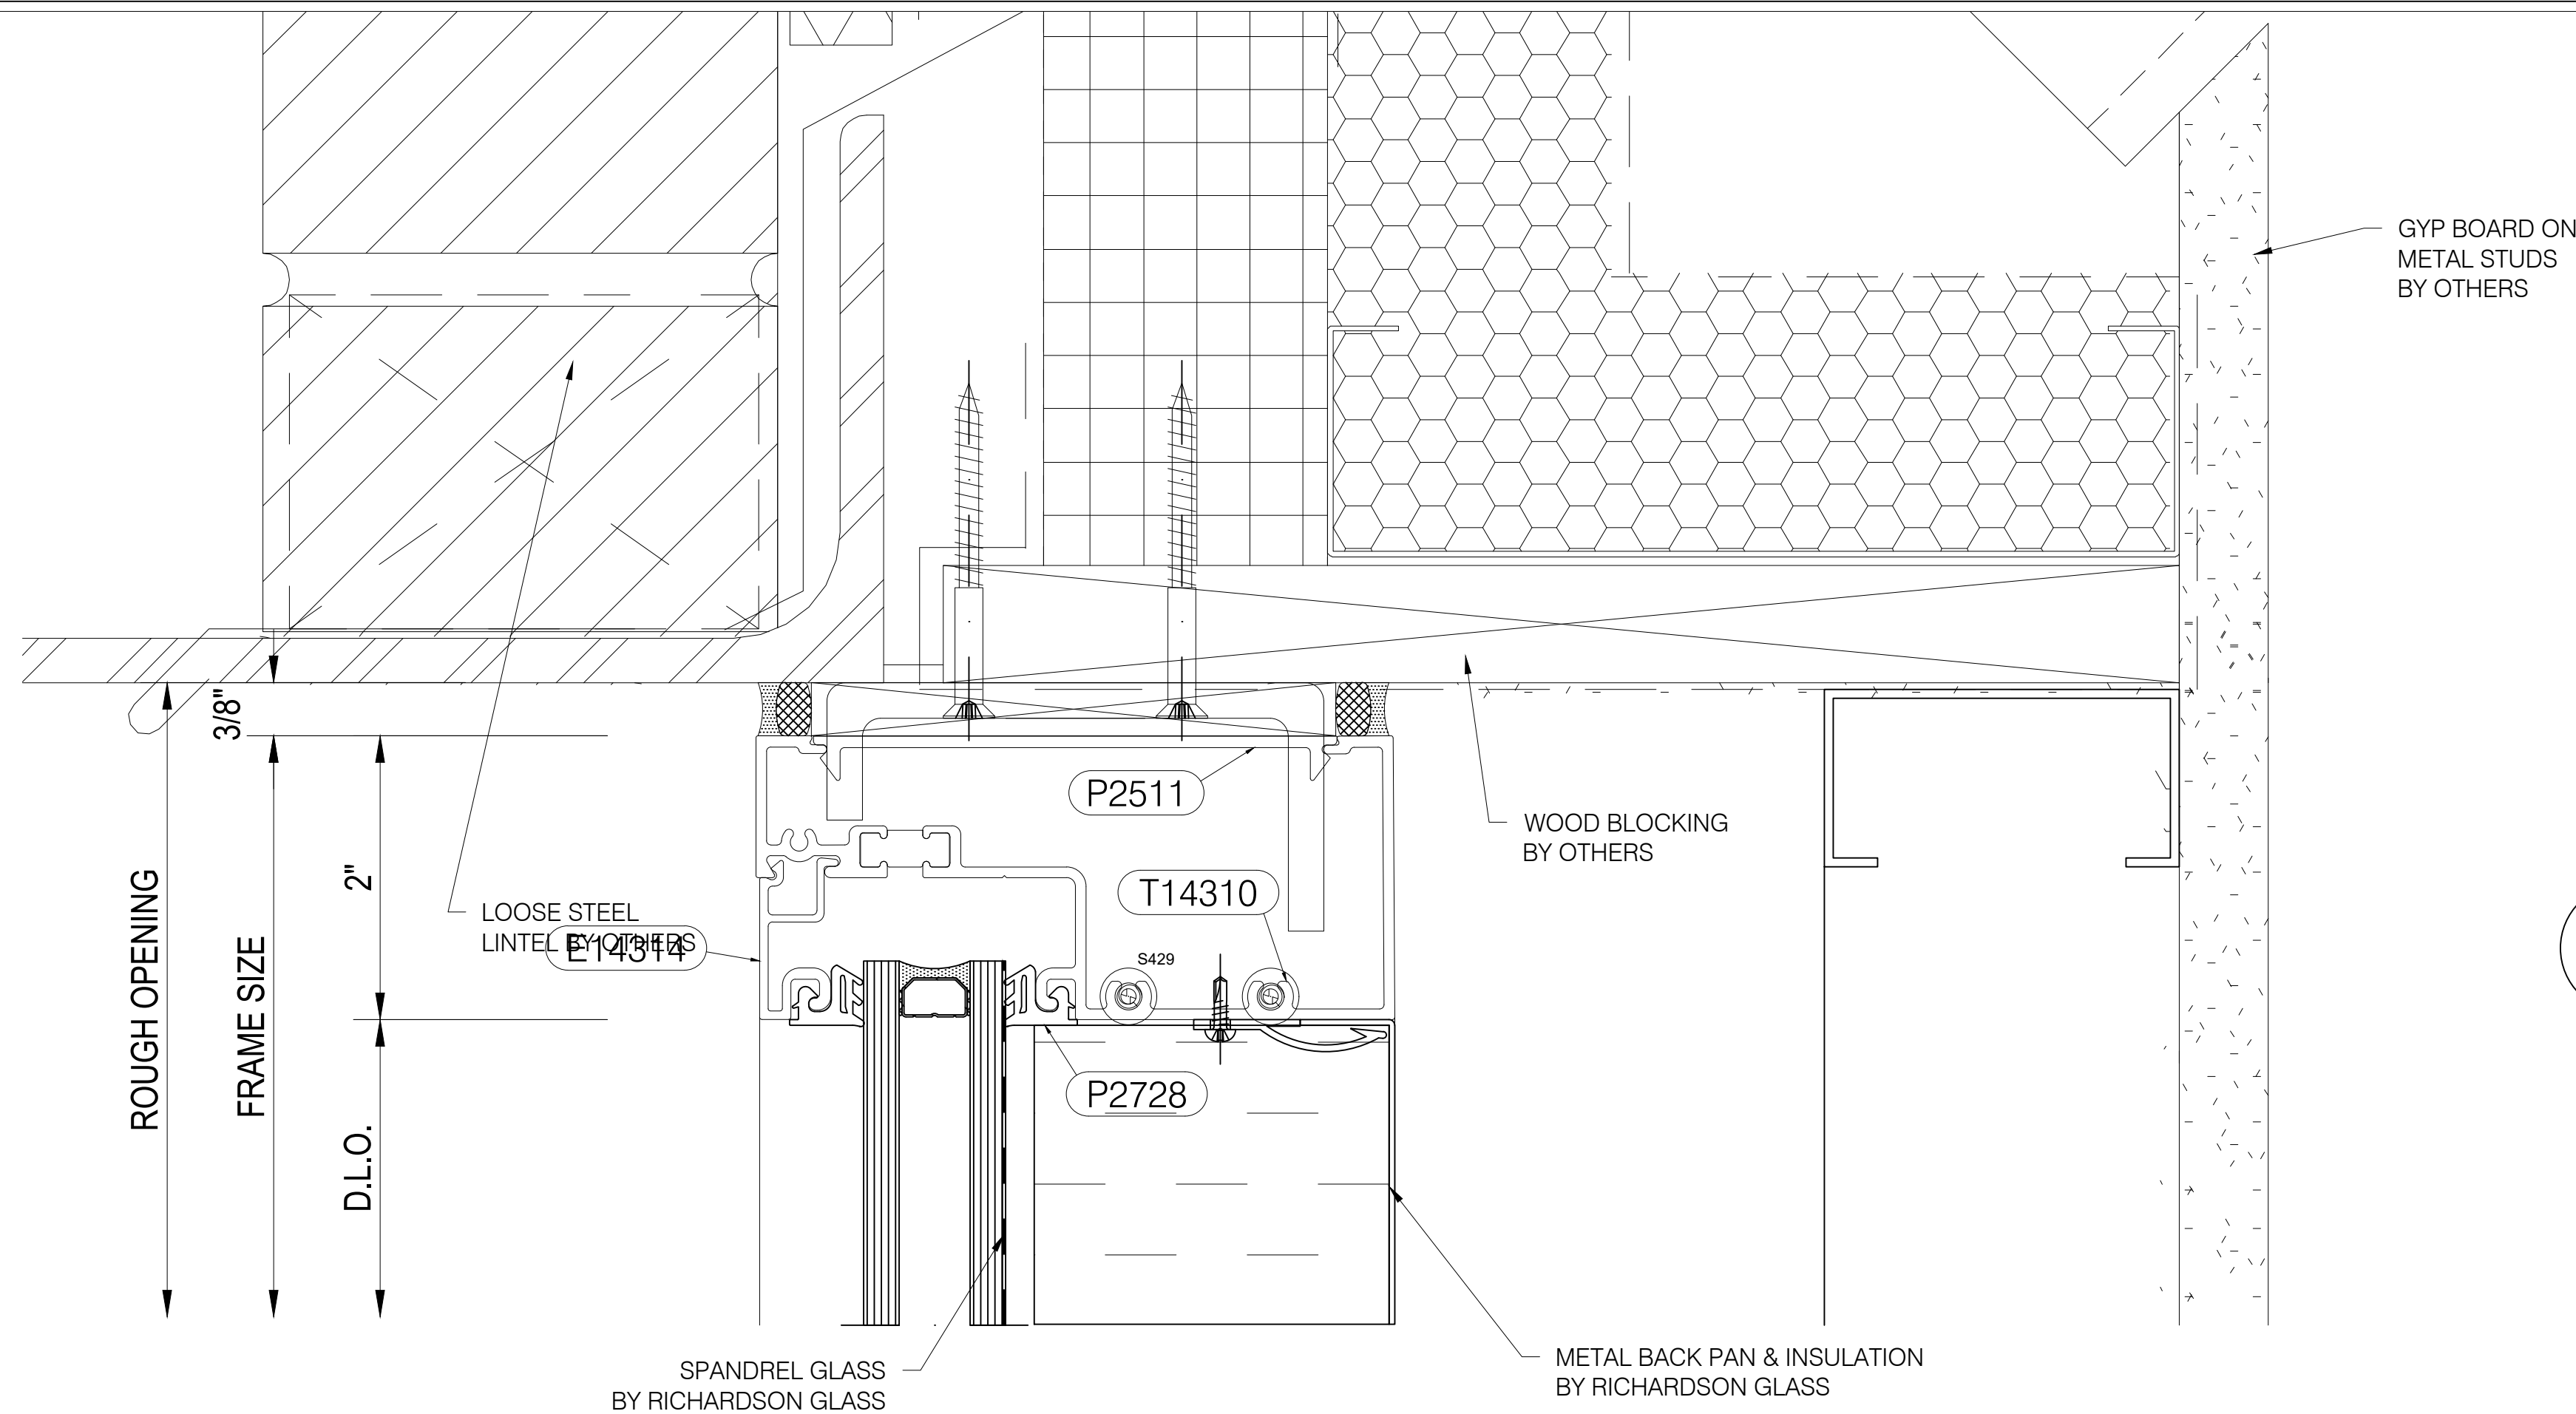


9

Head Detail

Scale: 1'-0" = 1'-0" Arch Ref: 8 / A0452

Tubelite 14000 I/O Series
2' x 4 1/2" Front Set System

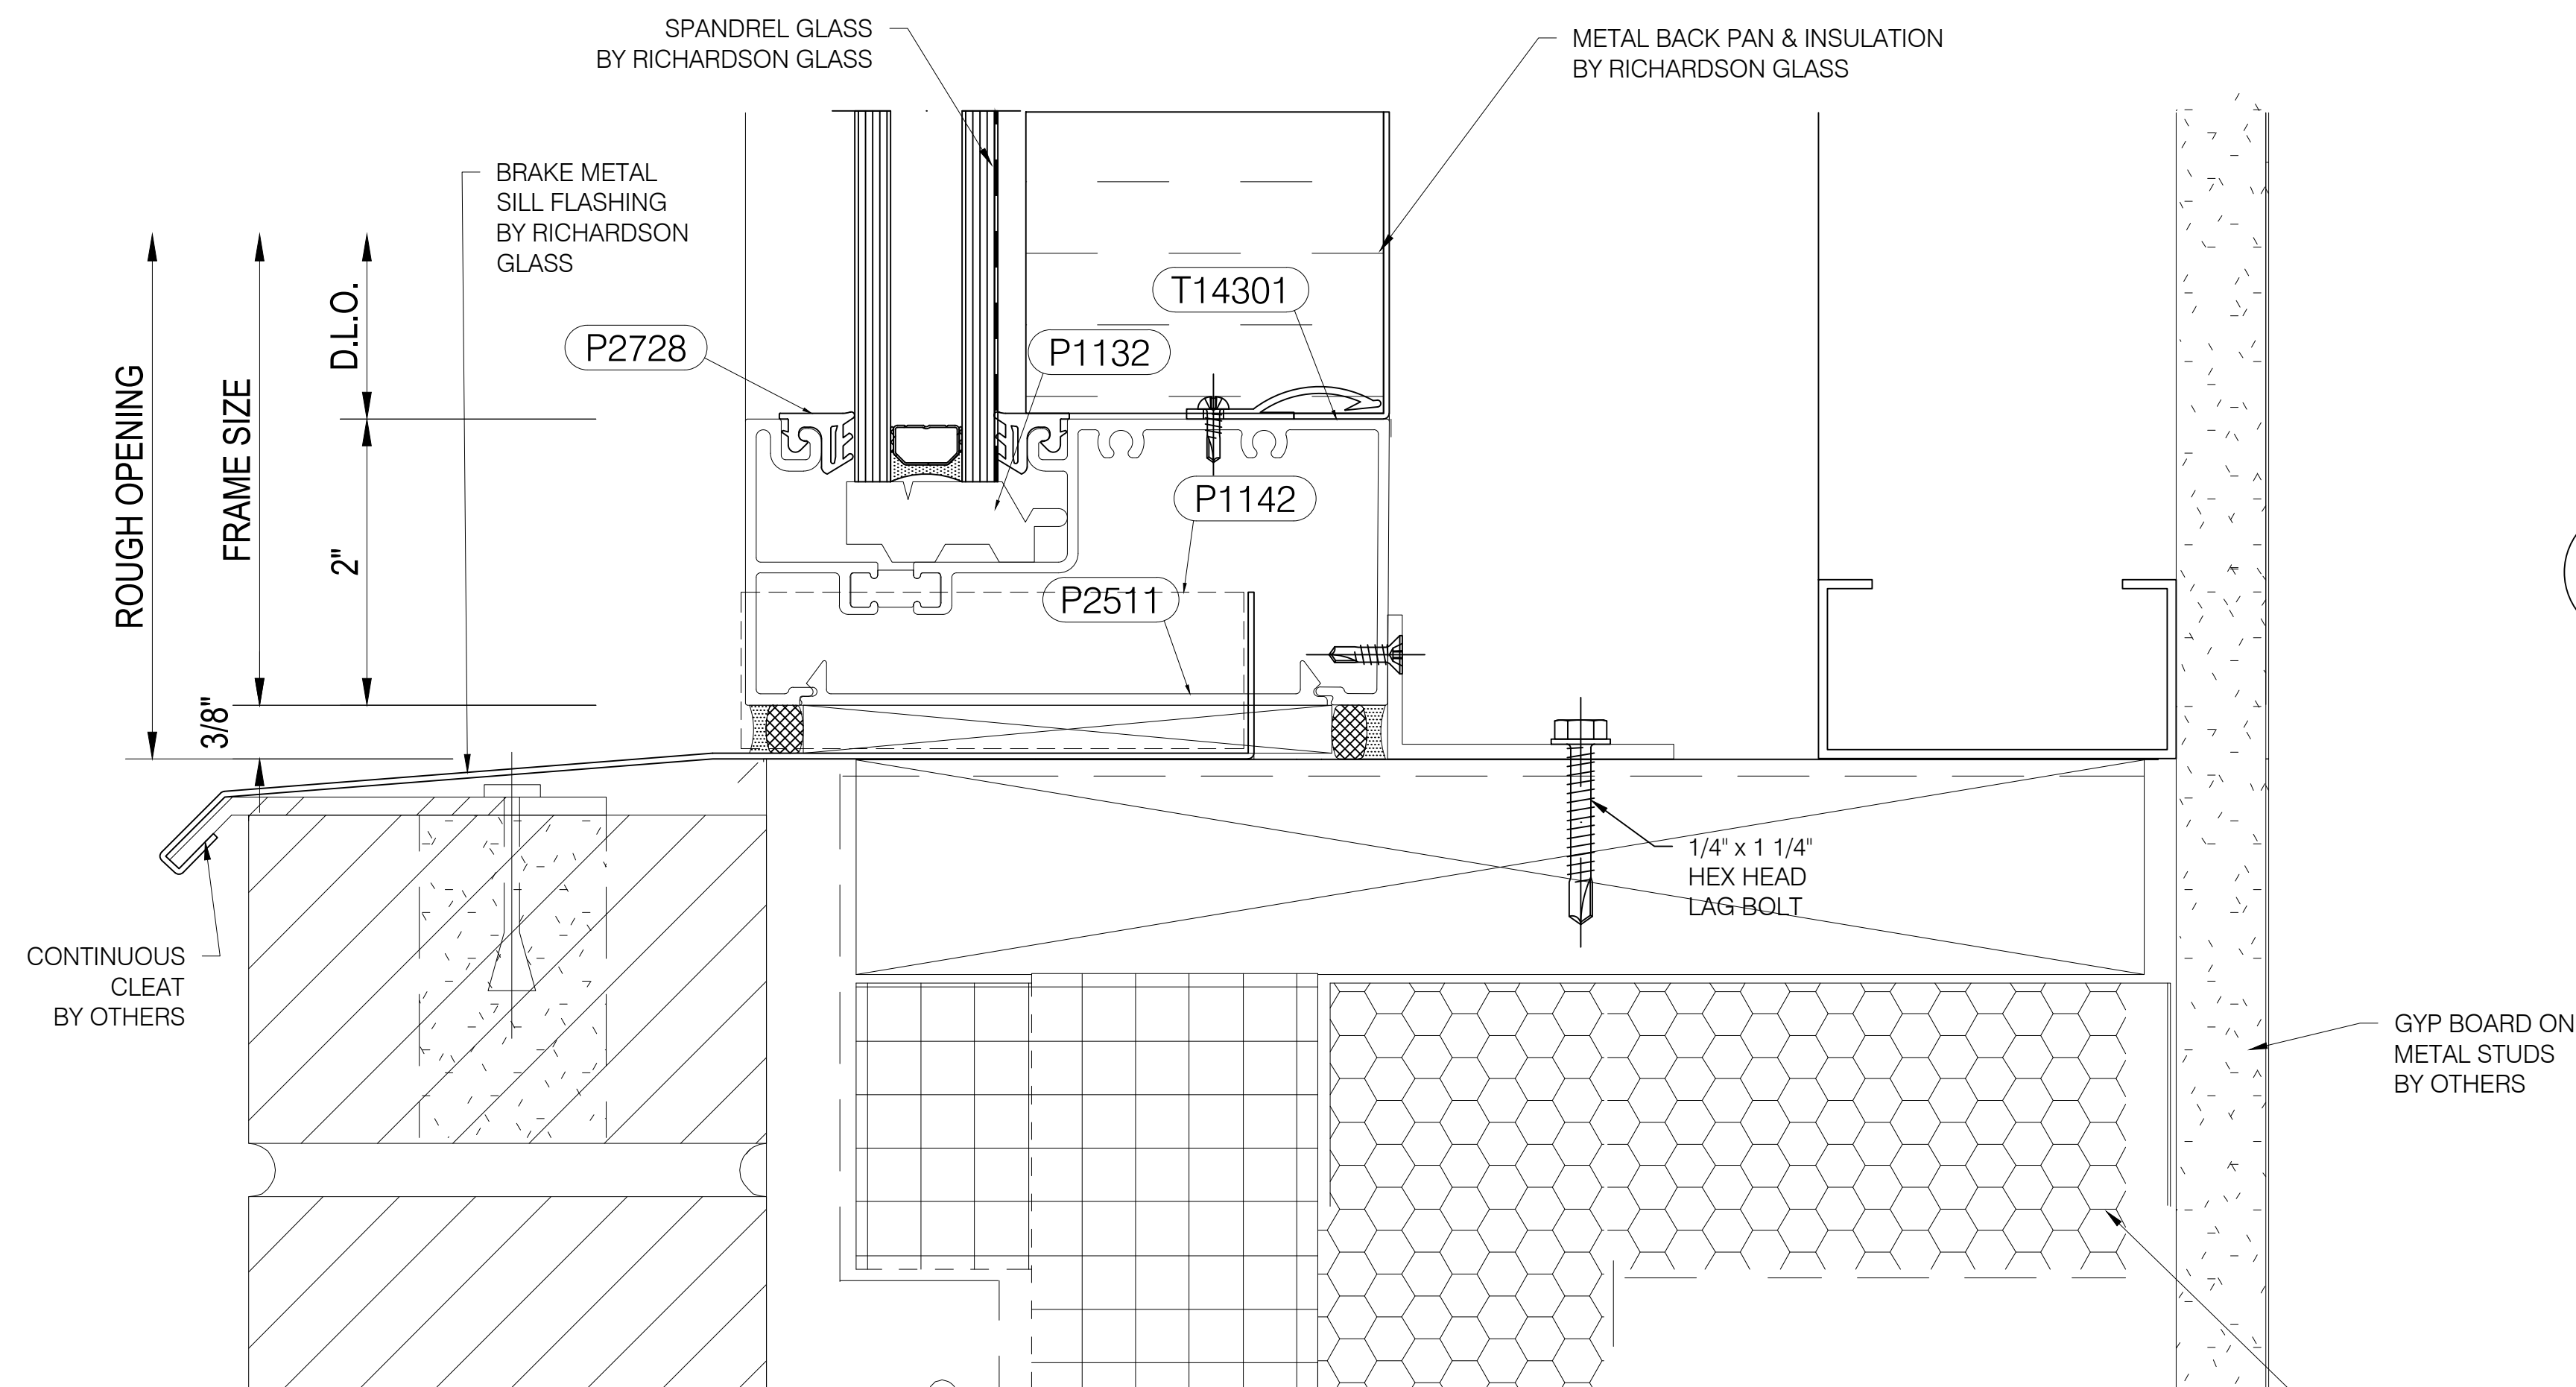

10

Sill Detail

Scale: 1'-0" = 1'-0" Arch Ref: 4 / A0452

Tubelite 14000 I/O Series
2' x 4 1/2" Front Set System



Richardson Glass Service
1165 Mt. Vernon Road
Newark, Ohio 43055
Phone (740) 366-5090 | Fax (740) 366-3299

IMPORTANT

These Shop Drawings are our interpretation of the contract documents. It shall be the responsibility of the General Contractor (or Construction Manager) to review these drawings for compliance with the design intent and Contract Documents. When these drawings are returned with "Approved", "Approved as Noted" or "Reviewed" stamped on them, it shall constitute the General Contractors (or Construction Managers) and Architects agreement that the Shop Drawings do comply with the design intent and the Contract Documents.

DO NOT SCALE PLANS

Copying, Printing, Software and other processes required to produce these prints can stretch or shrink the actual paper or layout. Therefore, scaling of this drawing may be inaccurate. Contact the Glazing Contractor for any additional dimensions or clarifications.

Shop Drawings Prepared By



Charrette Studios Inc.
23581 Donaldson Street
Clinton Township, Michigan 48035
P: 586-790-4329 | F: 586-790-4346

CSI Project Information

Drawn By: Austin Domurat
CSI Project No: 03061959

Architect

Cannon Design
225 North Michigan Avenue, Suite 1100
Chicago, IL 60601

General Cntr. or Constuction Mgr.

The Daimler Group, Inc.
1533 Lake Shore Drive
Columbus, OH 43204

Issue & Revision Dates

No.	Date	Subject
1	03-16-17	First Submittal
2	04-12-17	Second Submittal
3	05-01-17	Third Submittal

Project Name & Location

Grove City MOB
Stringtown Road
Grove City, OH 43123
Storefront & Curtain Wall
Shop Drawings

Project Information

Project Manager: Mark McPeck








Drawing Title

Details

Scale: As Noted

Sheet Number

3.03

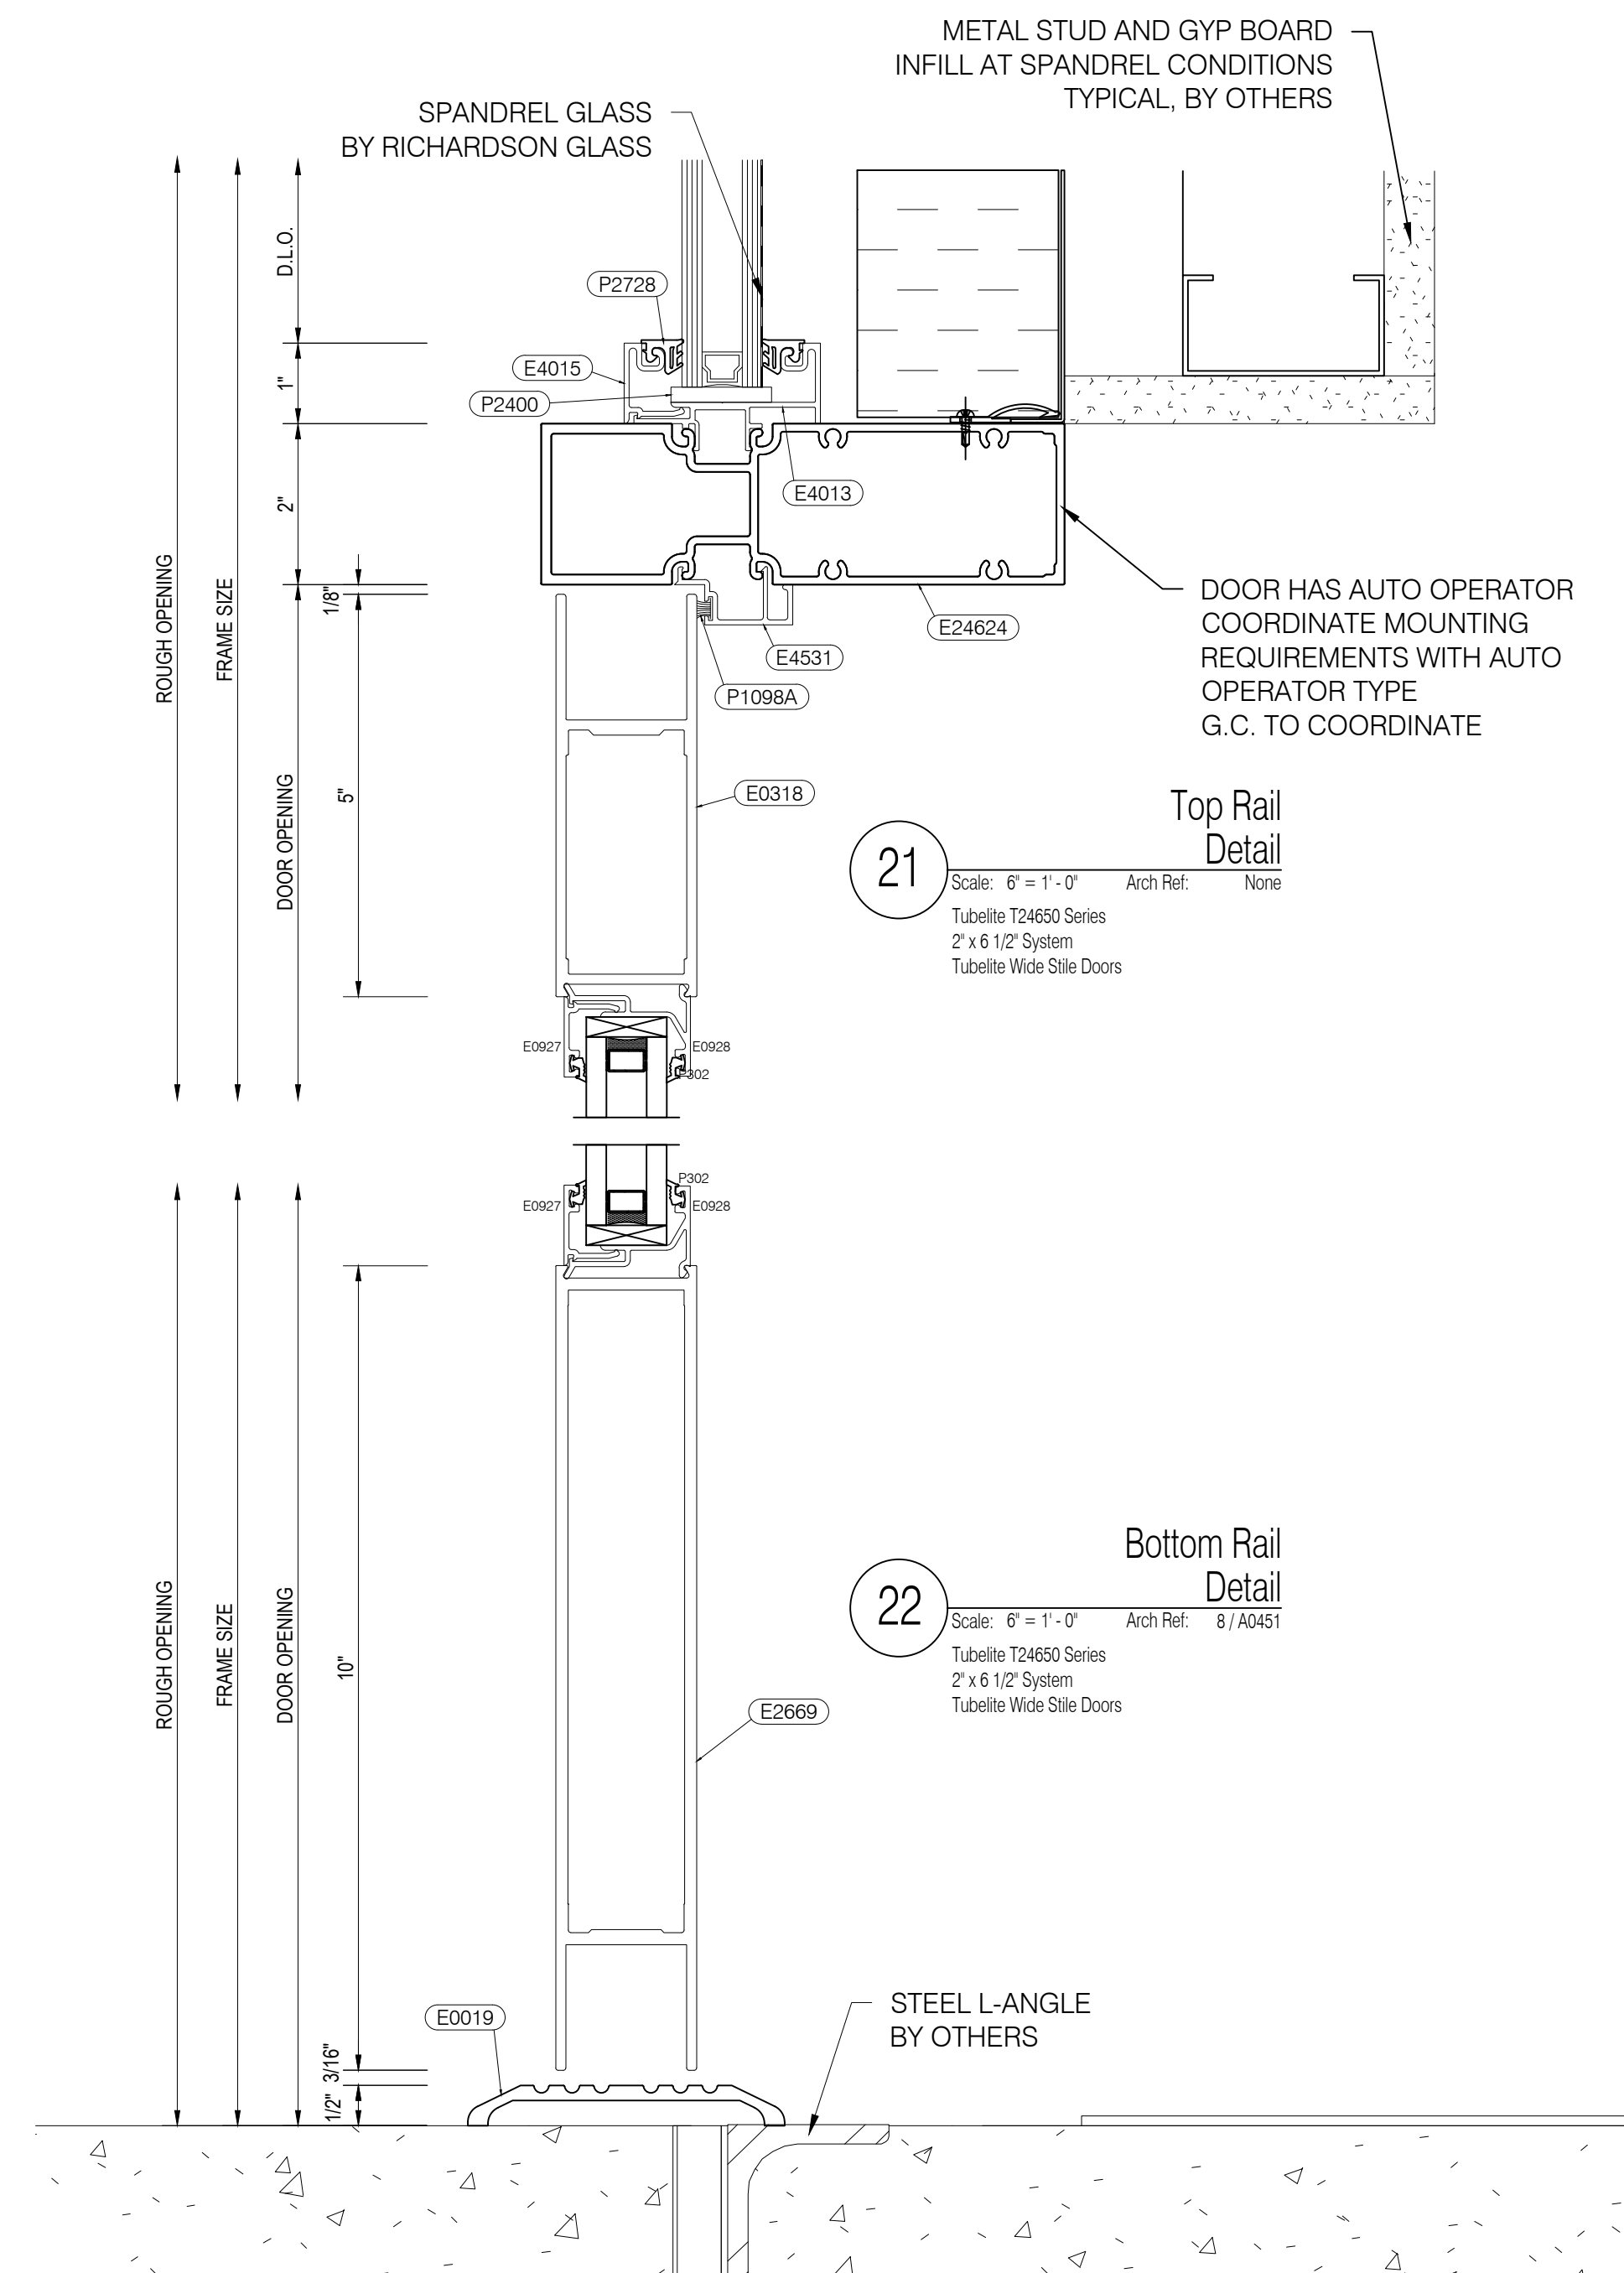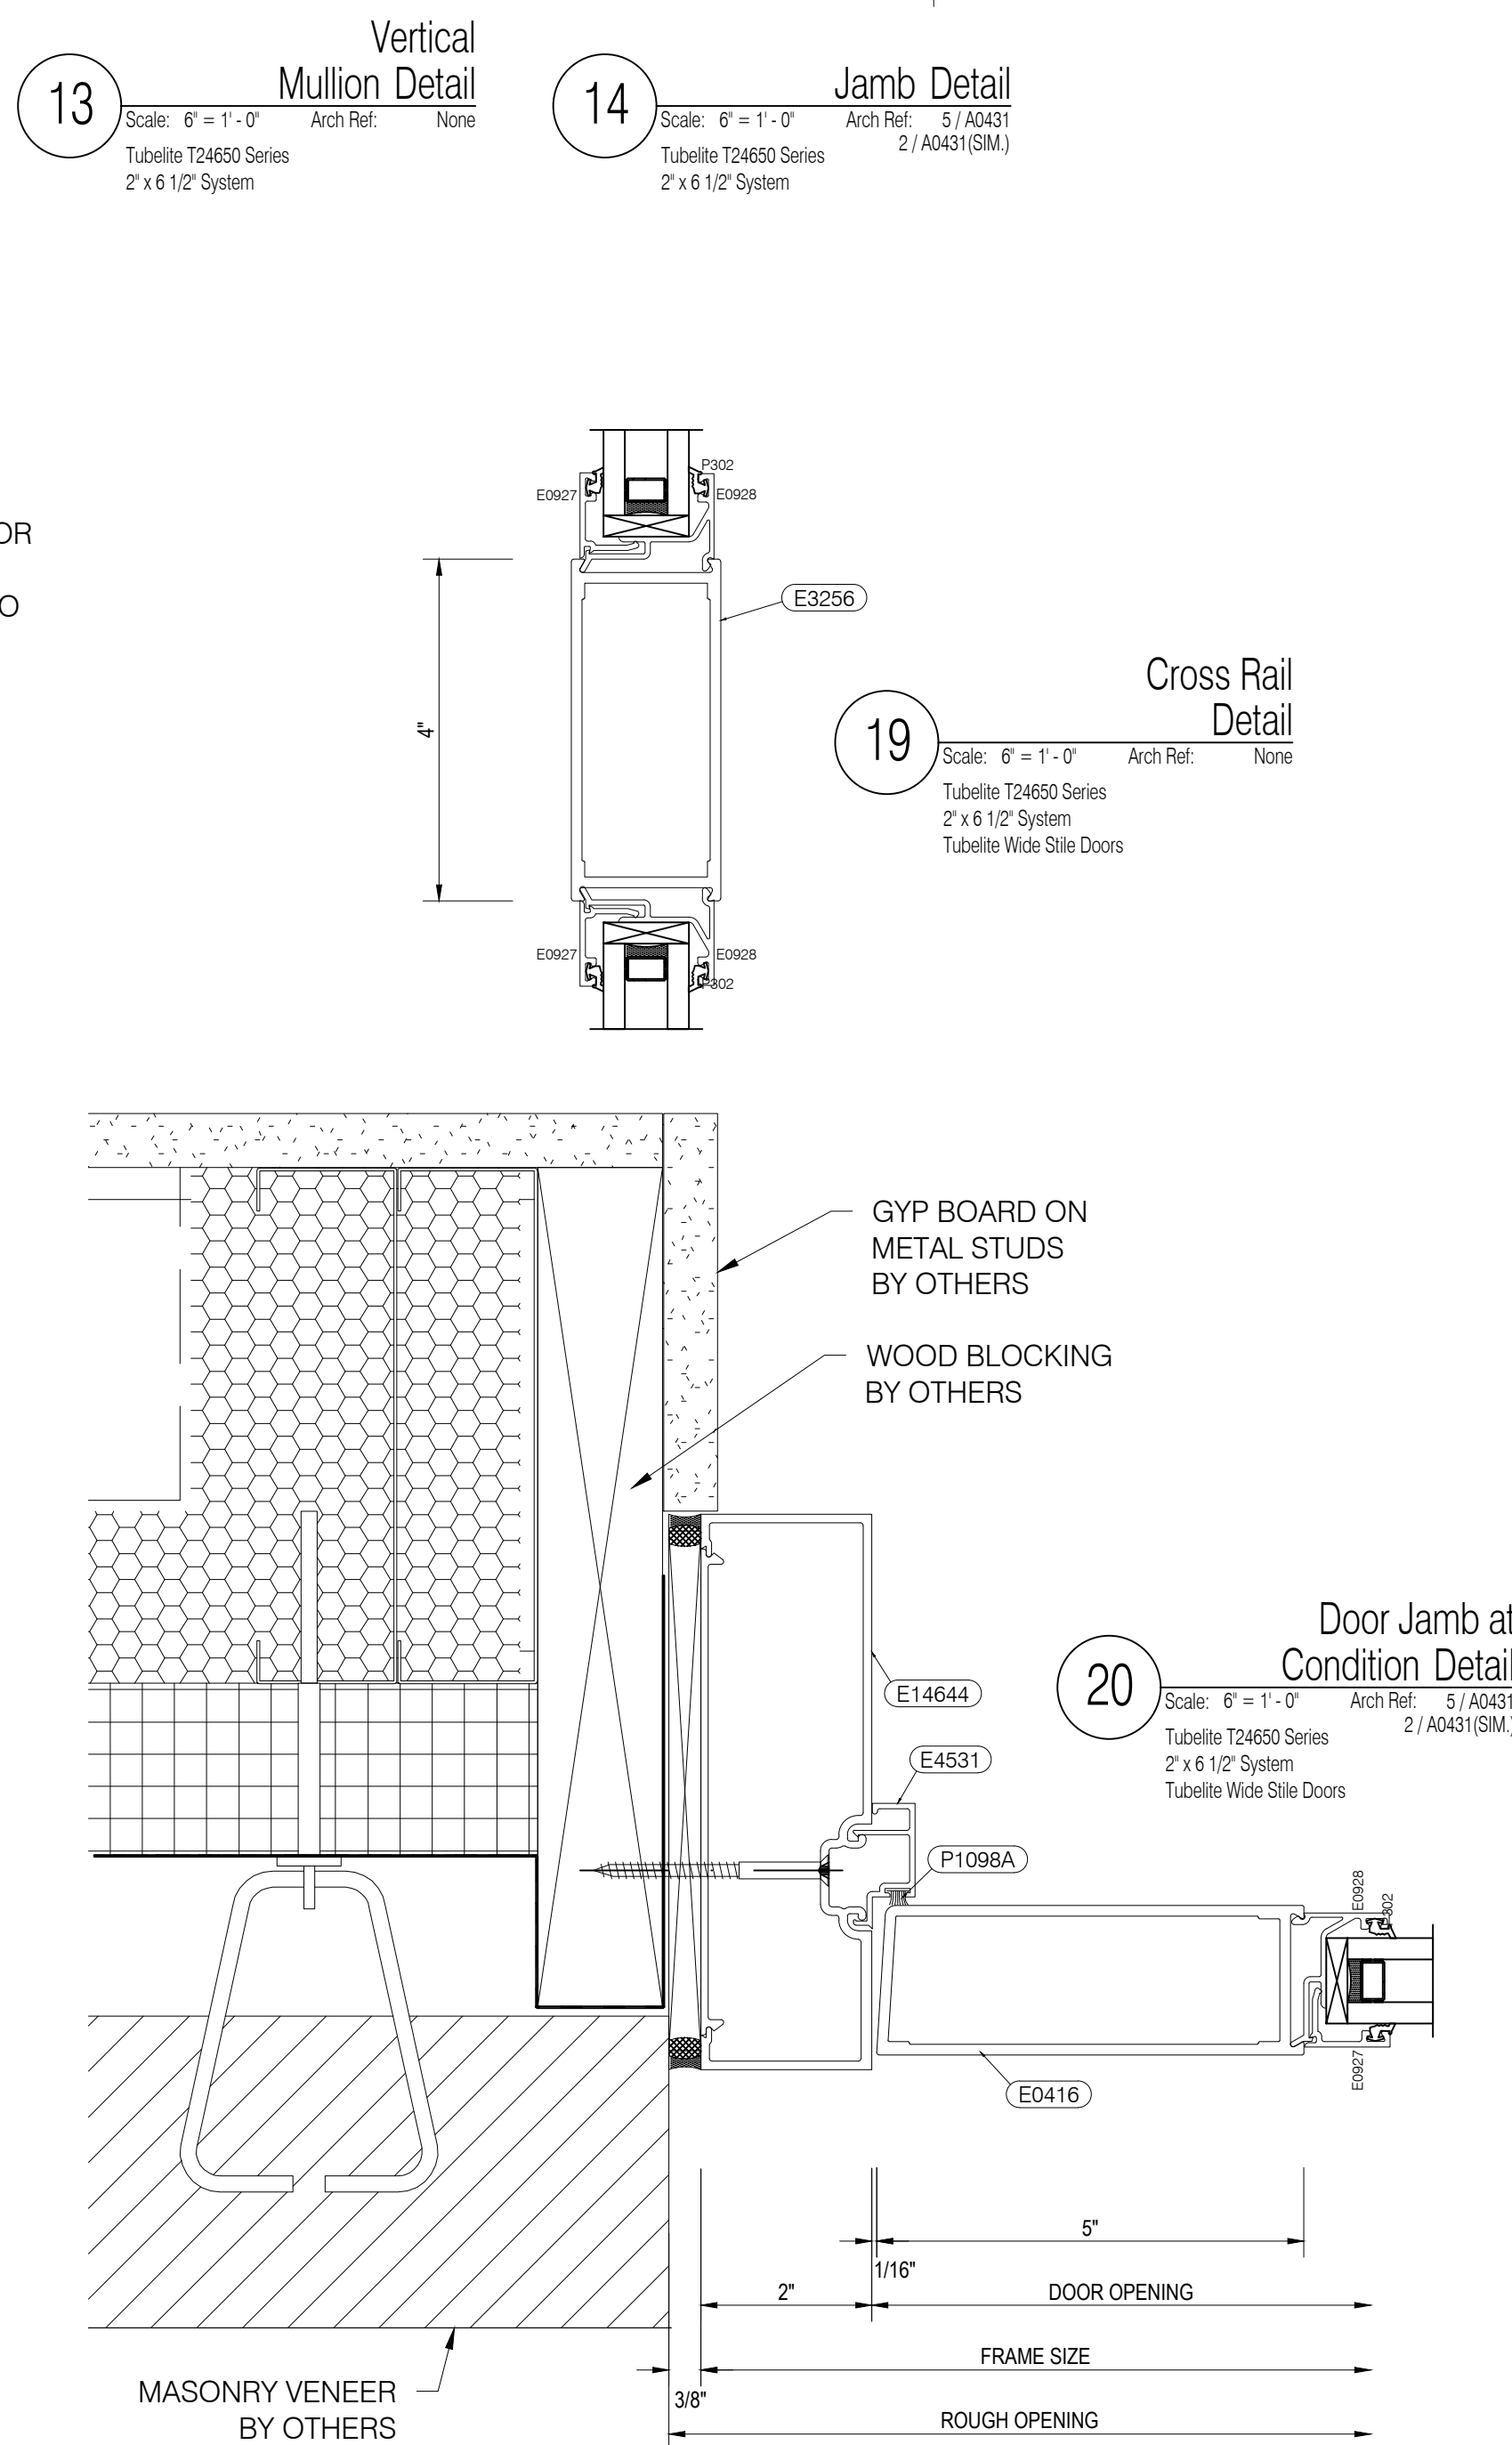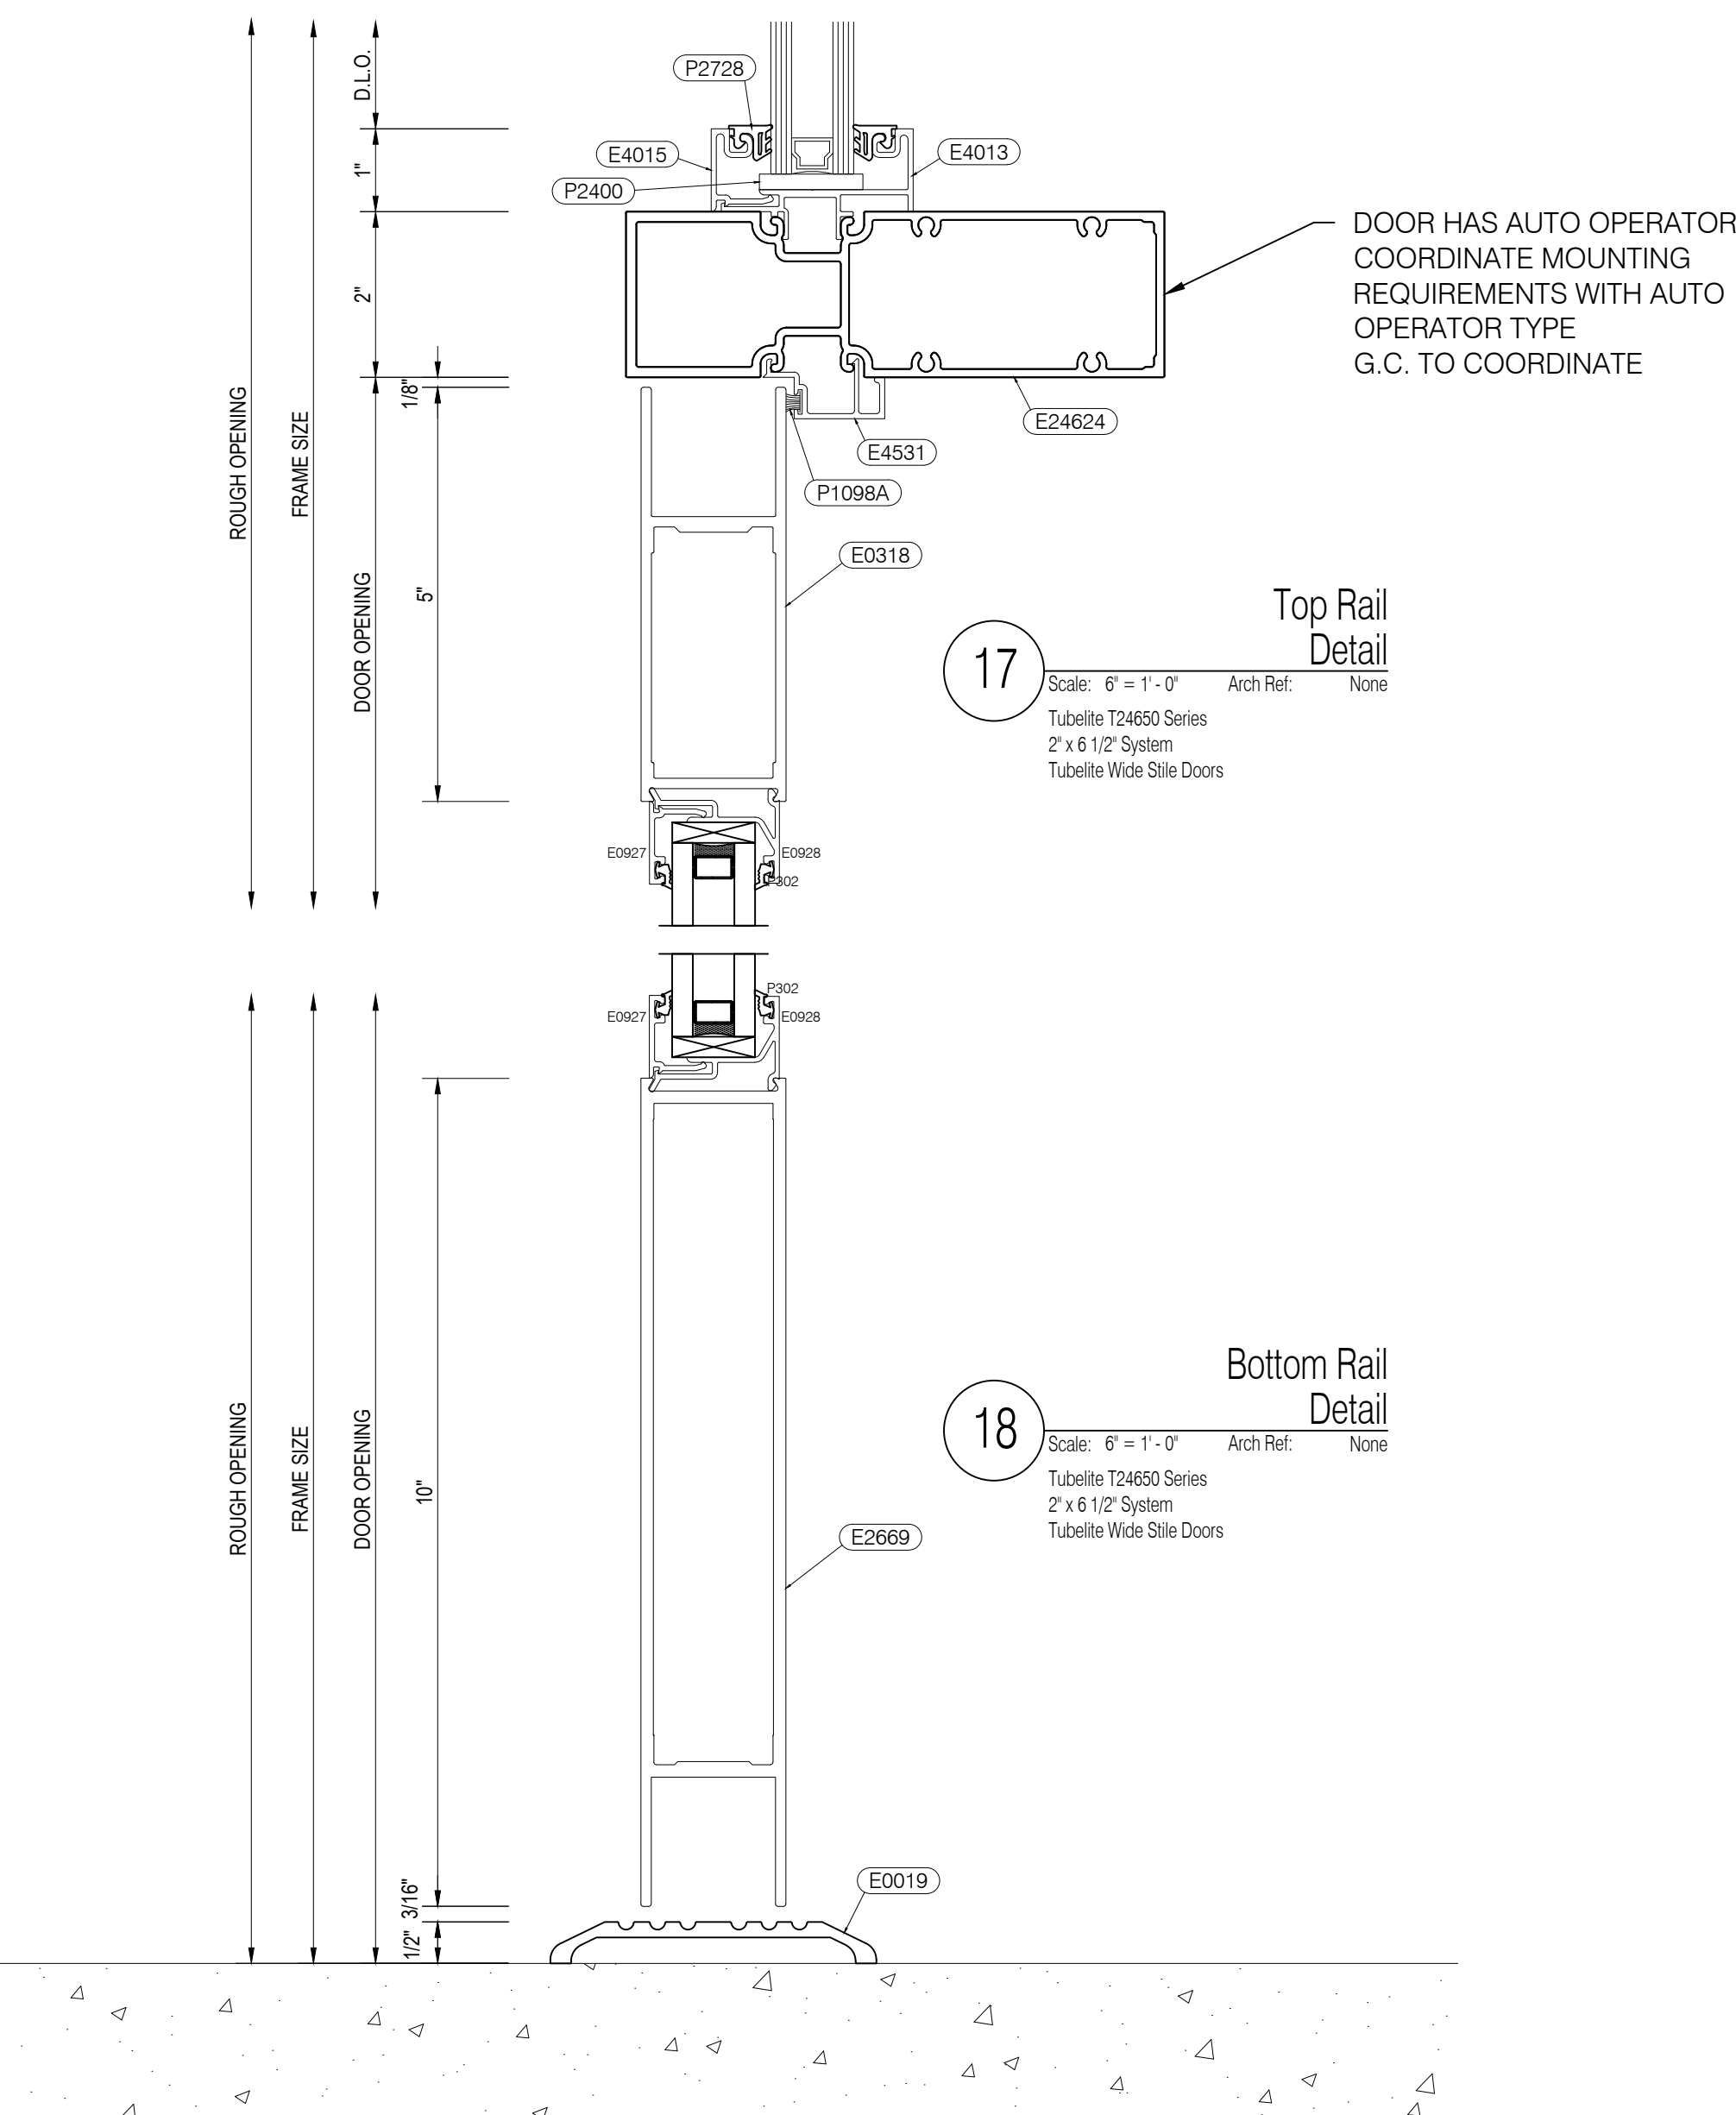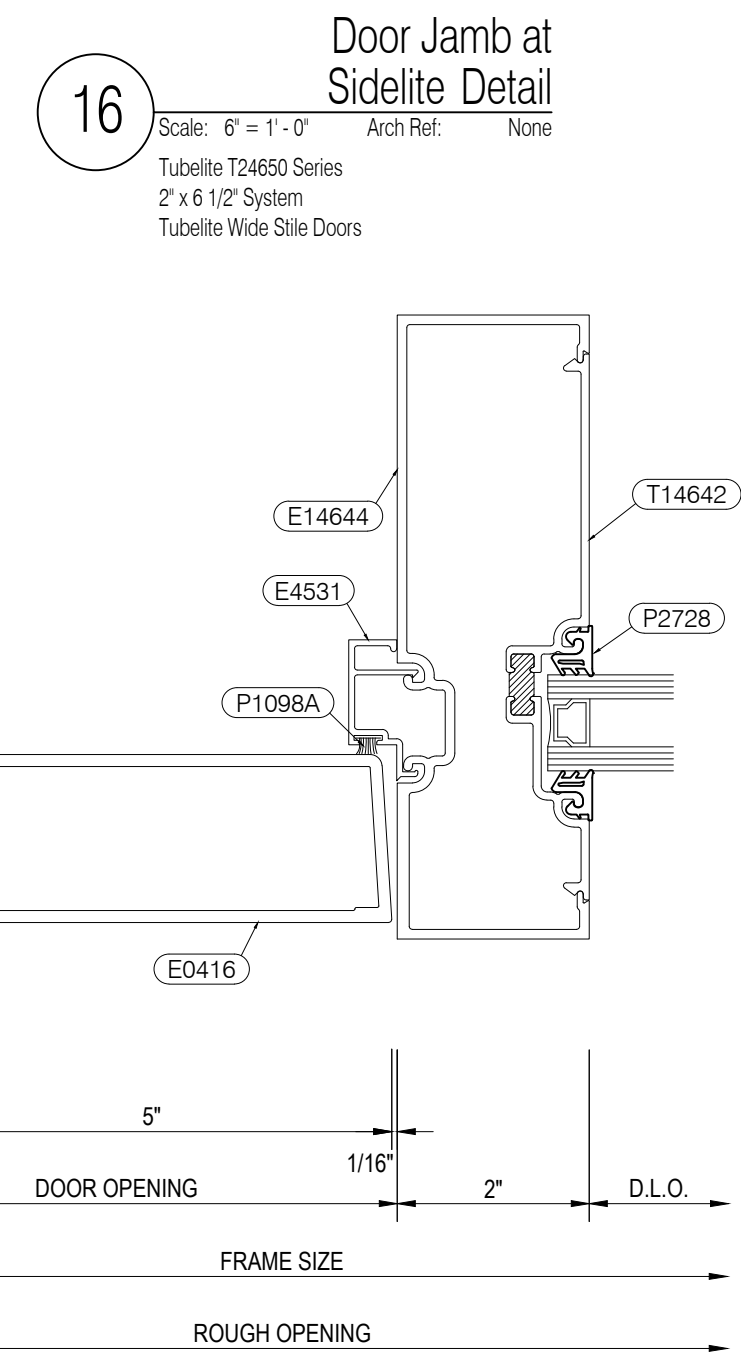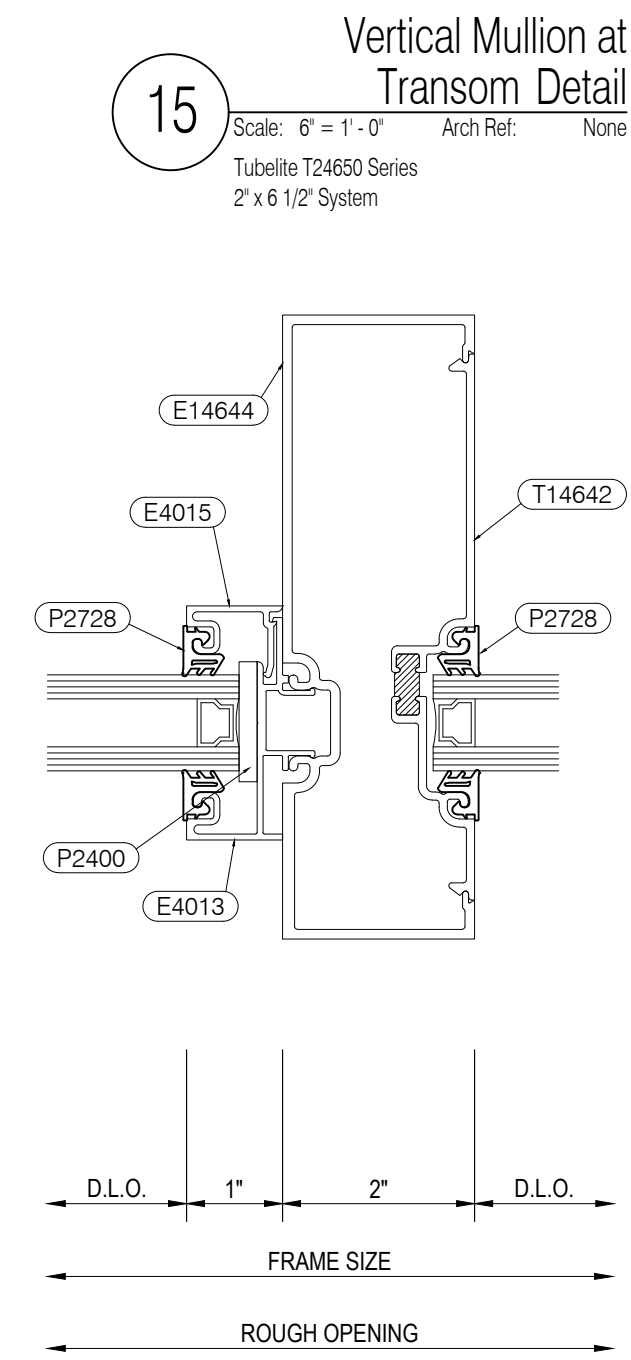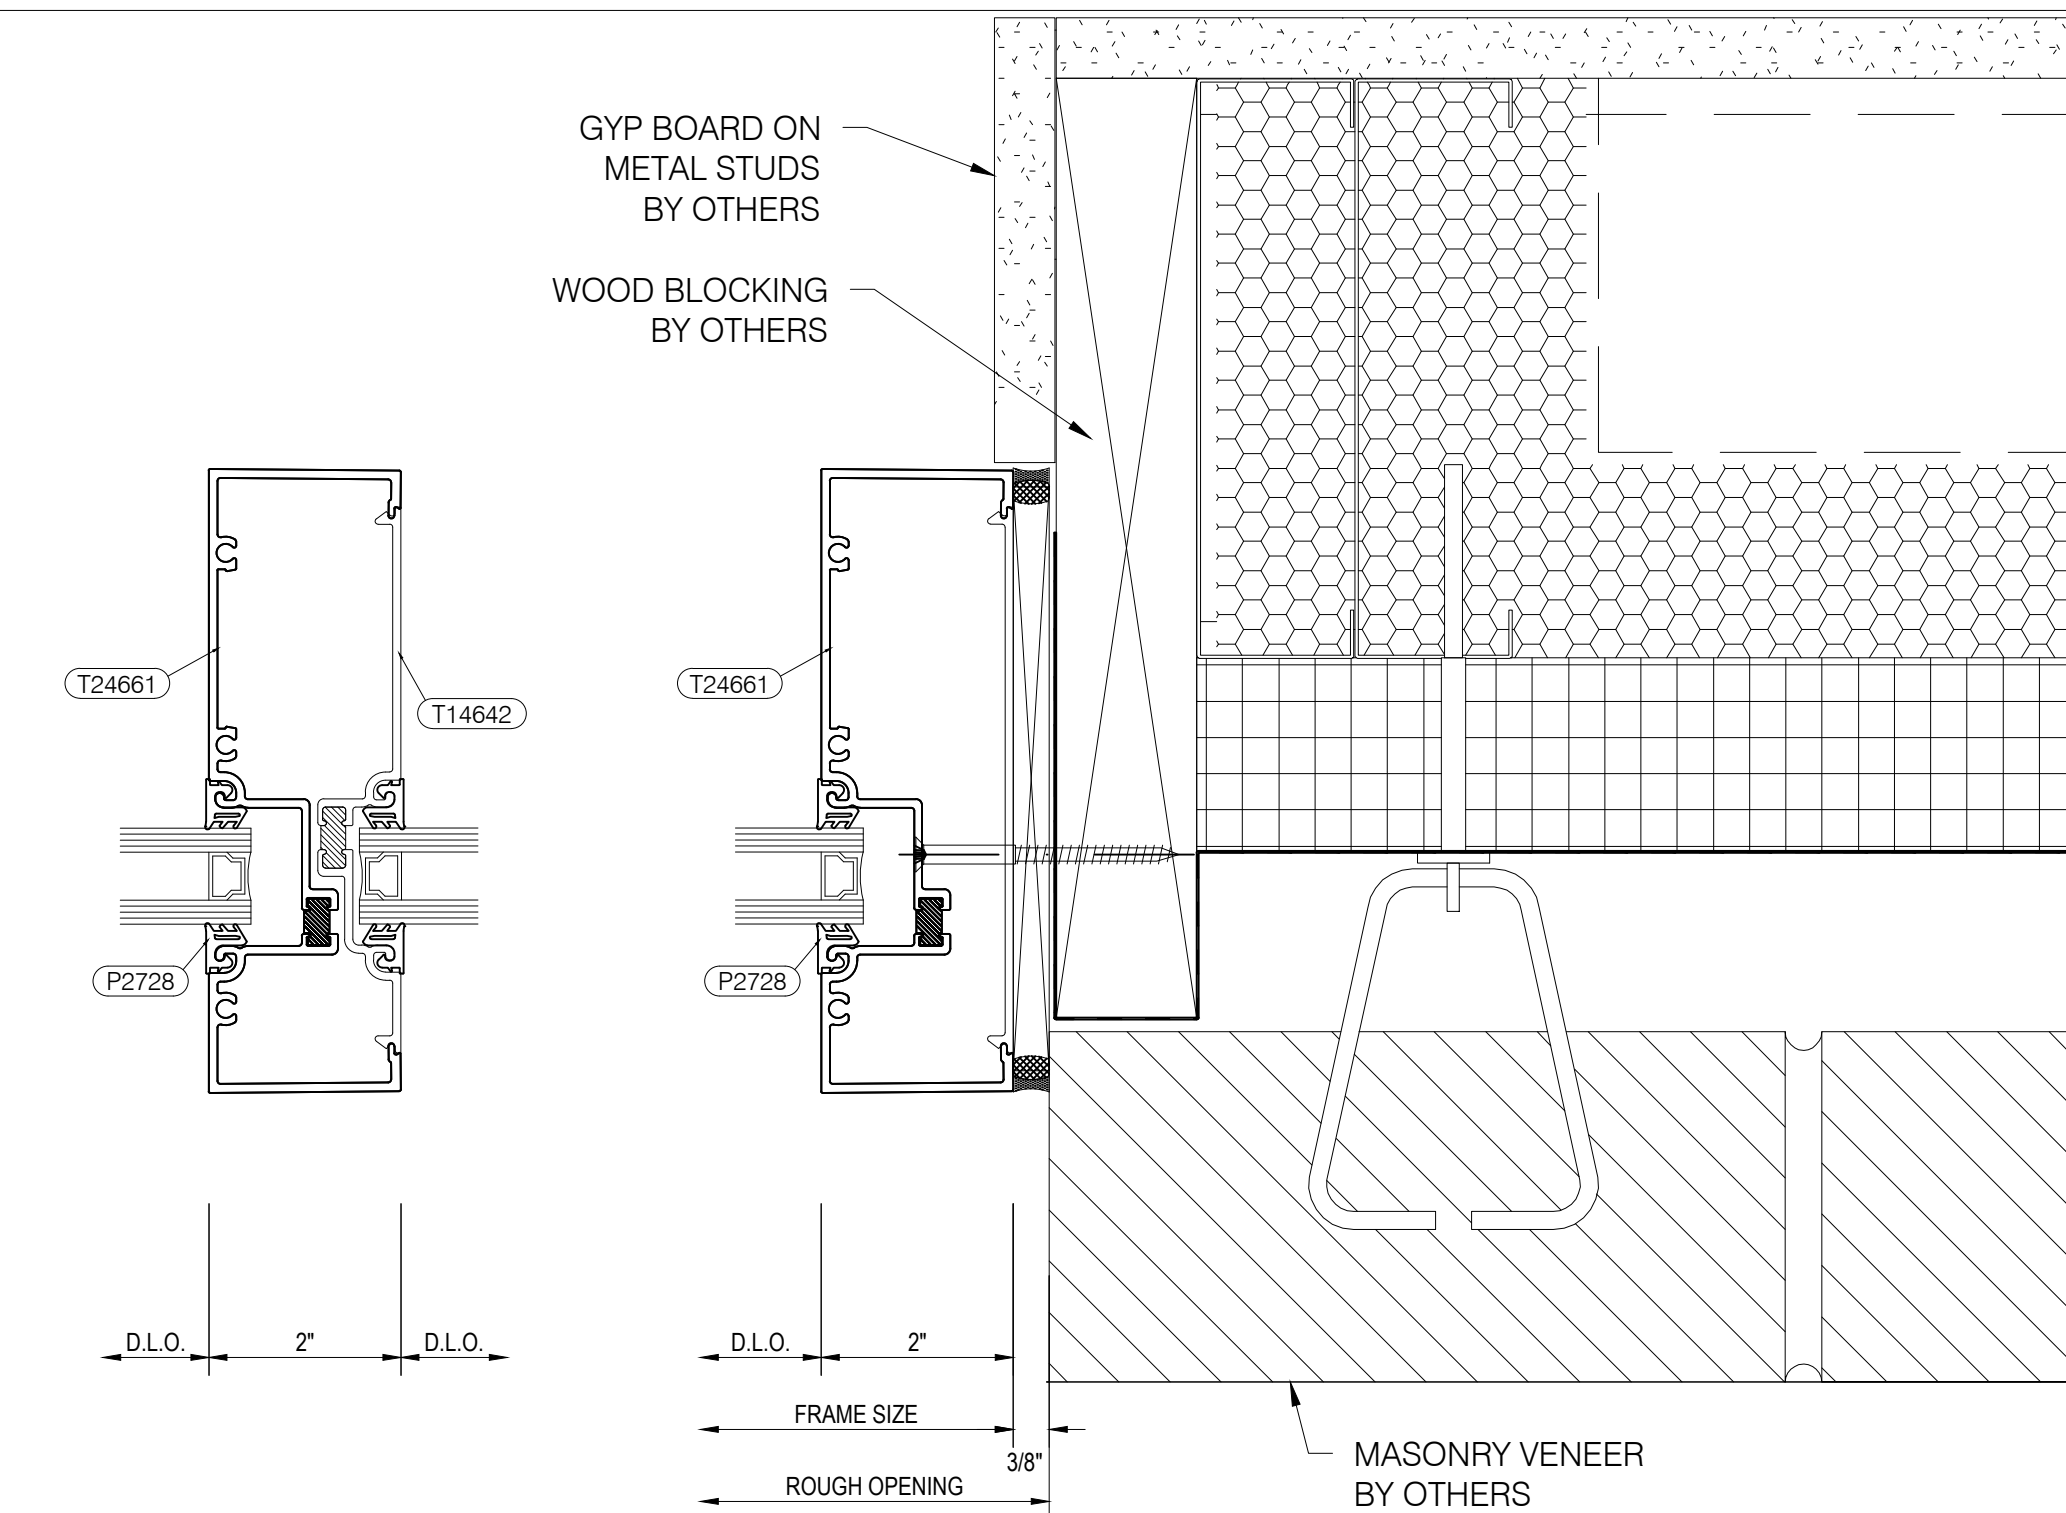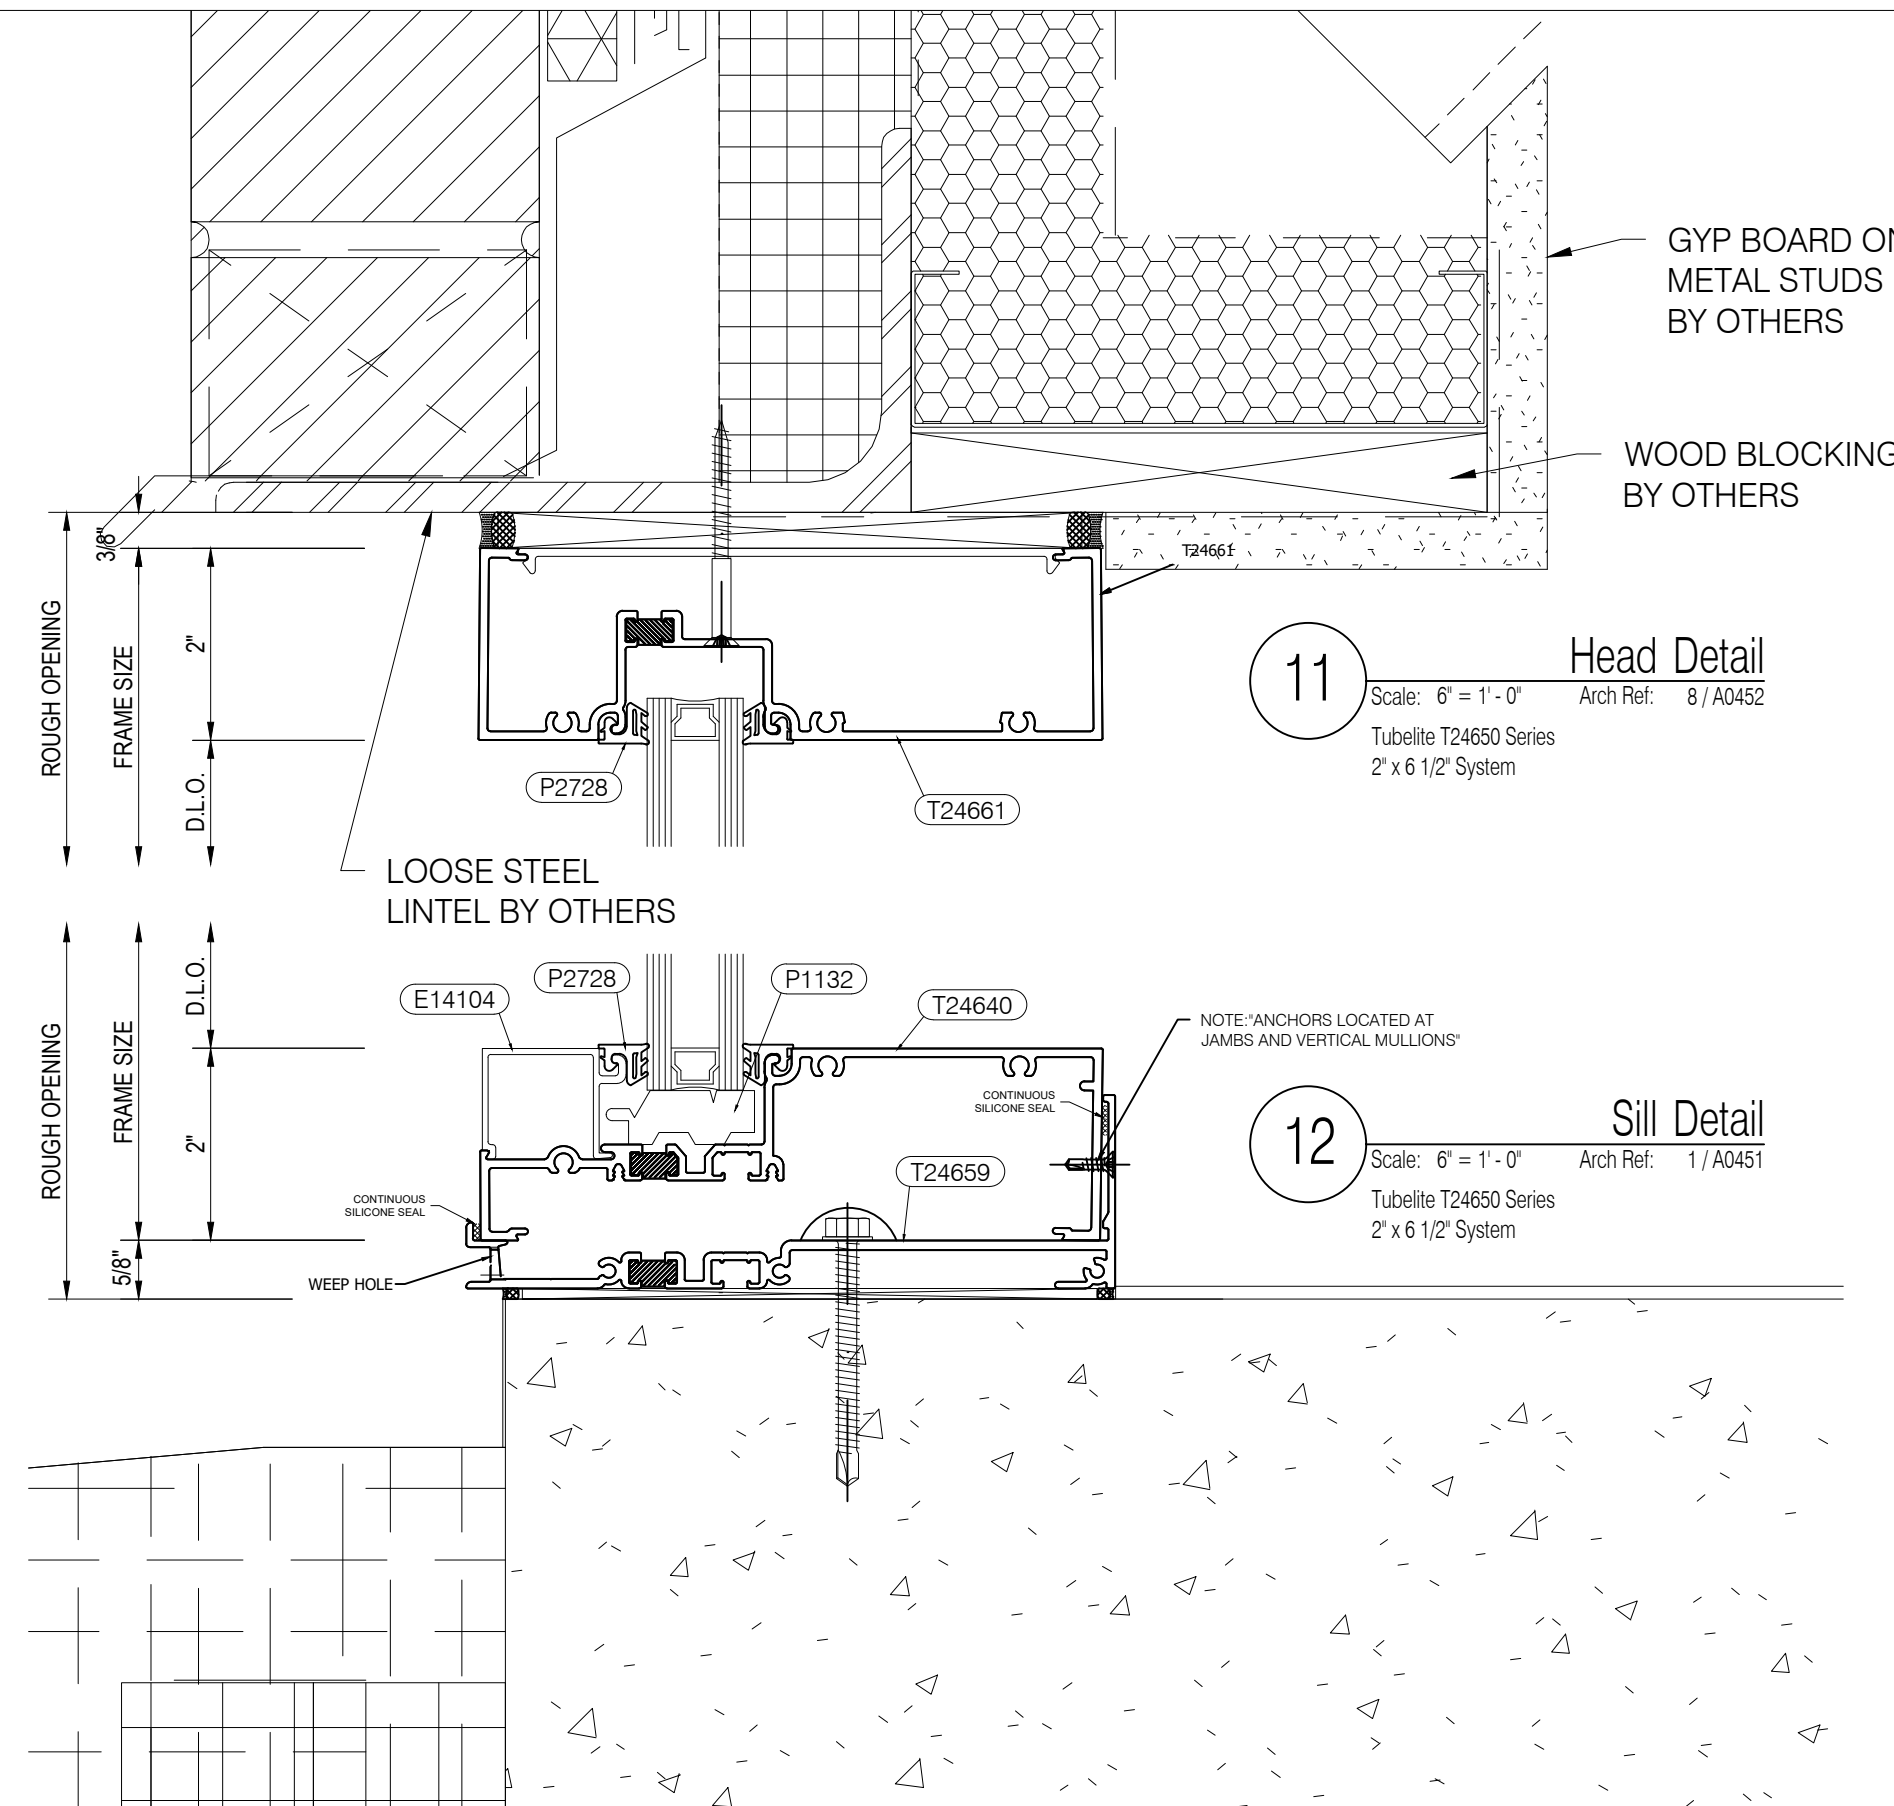

Richardson Glass Service
1165 Mt. Vernon Road
Newark, Ohio 43055
Phone (740) 366-5090 | Fax (740) 366-3299

IMPORTANT
These Shop Drawings are our interpretation of the contract documents. It shall be the responsibility of the General Contractor (or Construction Manager) to review these drawings for compliance with the design intent and Contract Documents. When these drawings are returned with "Approved", "Approved as Noted" or "Reviewed" stamped on them, it shall constitute the General Contractors (or Construction Managers) and Architects agreement that the Shop Drawings do comply with the design intent and the Contract Documents.

DO NOT SCALE PLANS
Copying, Printing, Software and other processes required to produce these prints can stretch or shrink the actual paper or layout. Therefore, scaling of this drawing may be inaccurate. Contact the Glazing Contractor for any additional dimensions or clarifications.

Shop Drawings Prepared By



Charrette Studios Inc.
23581 Donaldson Street
Clinton Township, Michigan 48035
P: 586-790-4329 | F: 586-790-4346

CSI Project Information
Drawn By: Austin Domurat
CSI Project No: 03061959

Architect
Cannon Design
225 North Michigan Avenue, Suite 1100
Chicago, IL 60601

General Cntr. or Constuction Mgr.
The Daimler Group, Inc.
1533 Lake Shore Drive
Columbus, OH 43204

No.	Date	Subject
1	03-16-17	First Submittal
2	04-12-17	Second Submittal
3	05-01-17	Third Submittal

Project Name & Location


Grove City MOB
Stringtown Road
Grove City, OH 43123
Storefront & Curtain Wall
Shop Drawings

Project Information
Project Manager: Mark McPeck

Drawing Title
Details

Scale: As Noted

Sheet Number
3.04

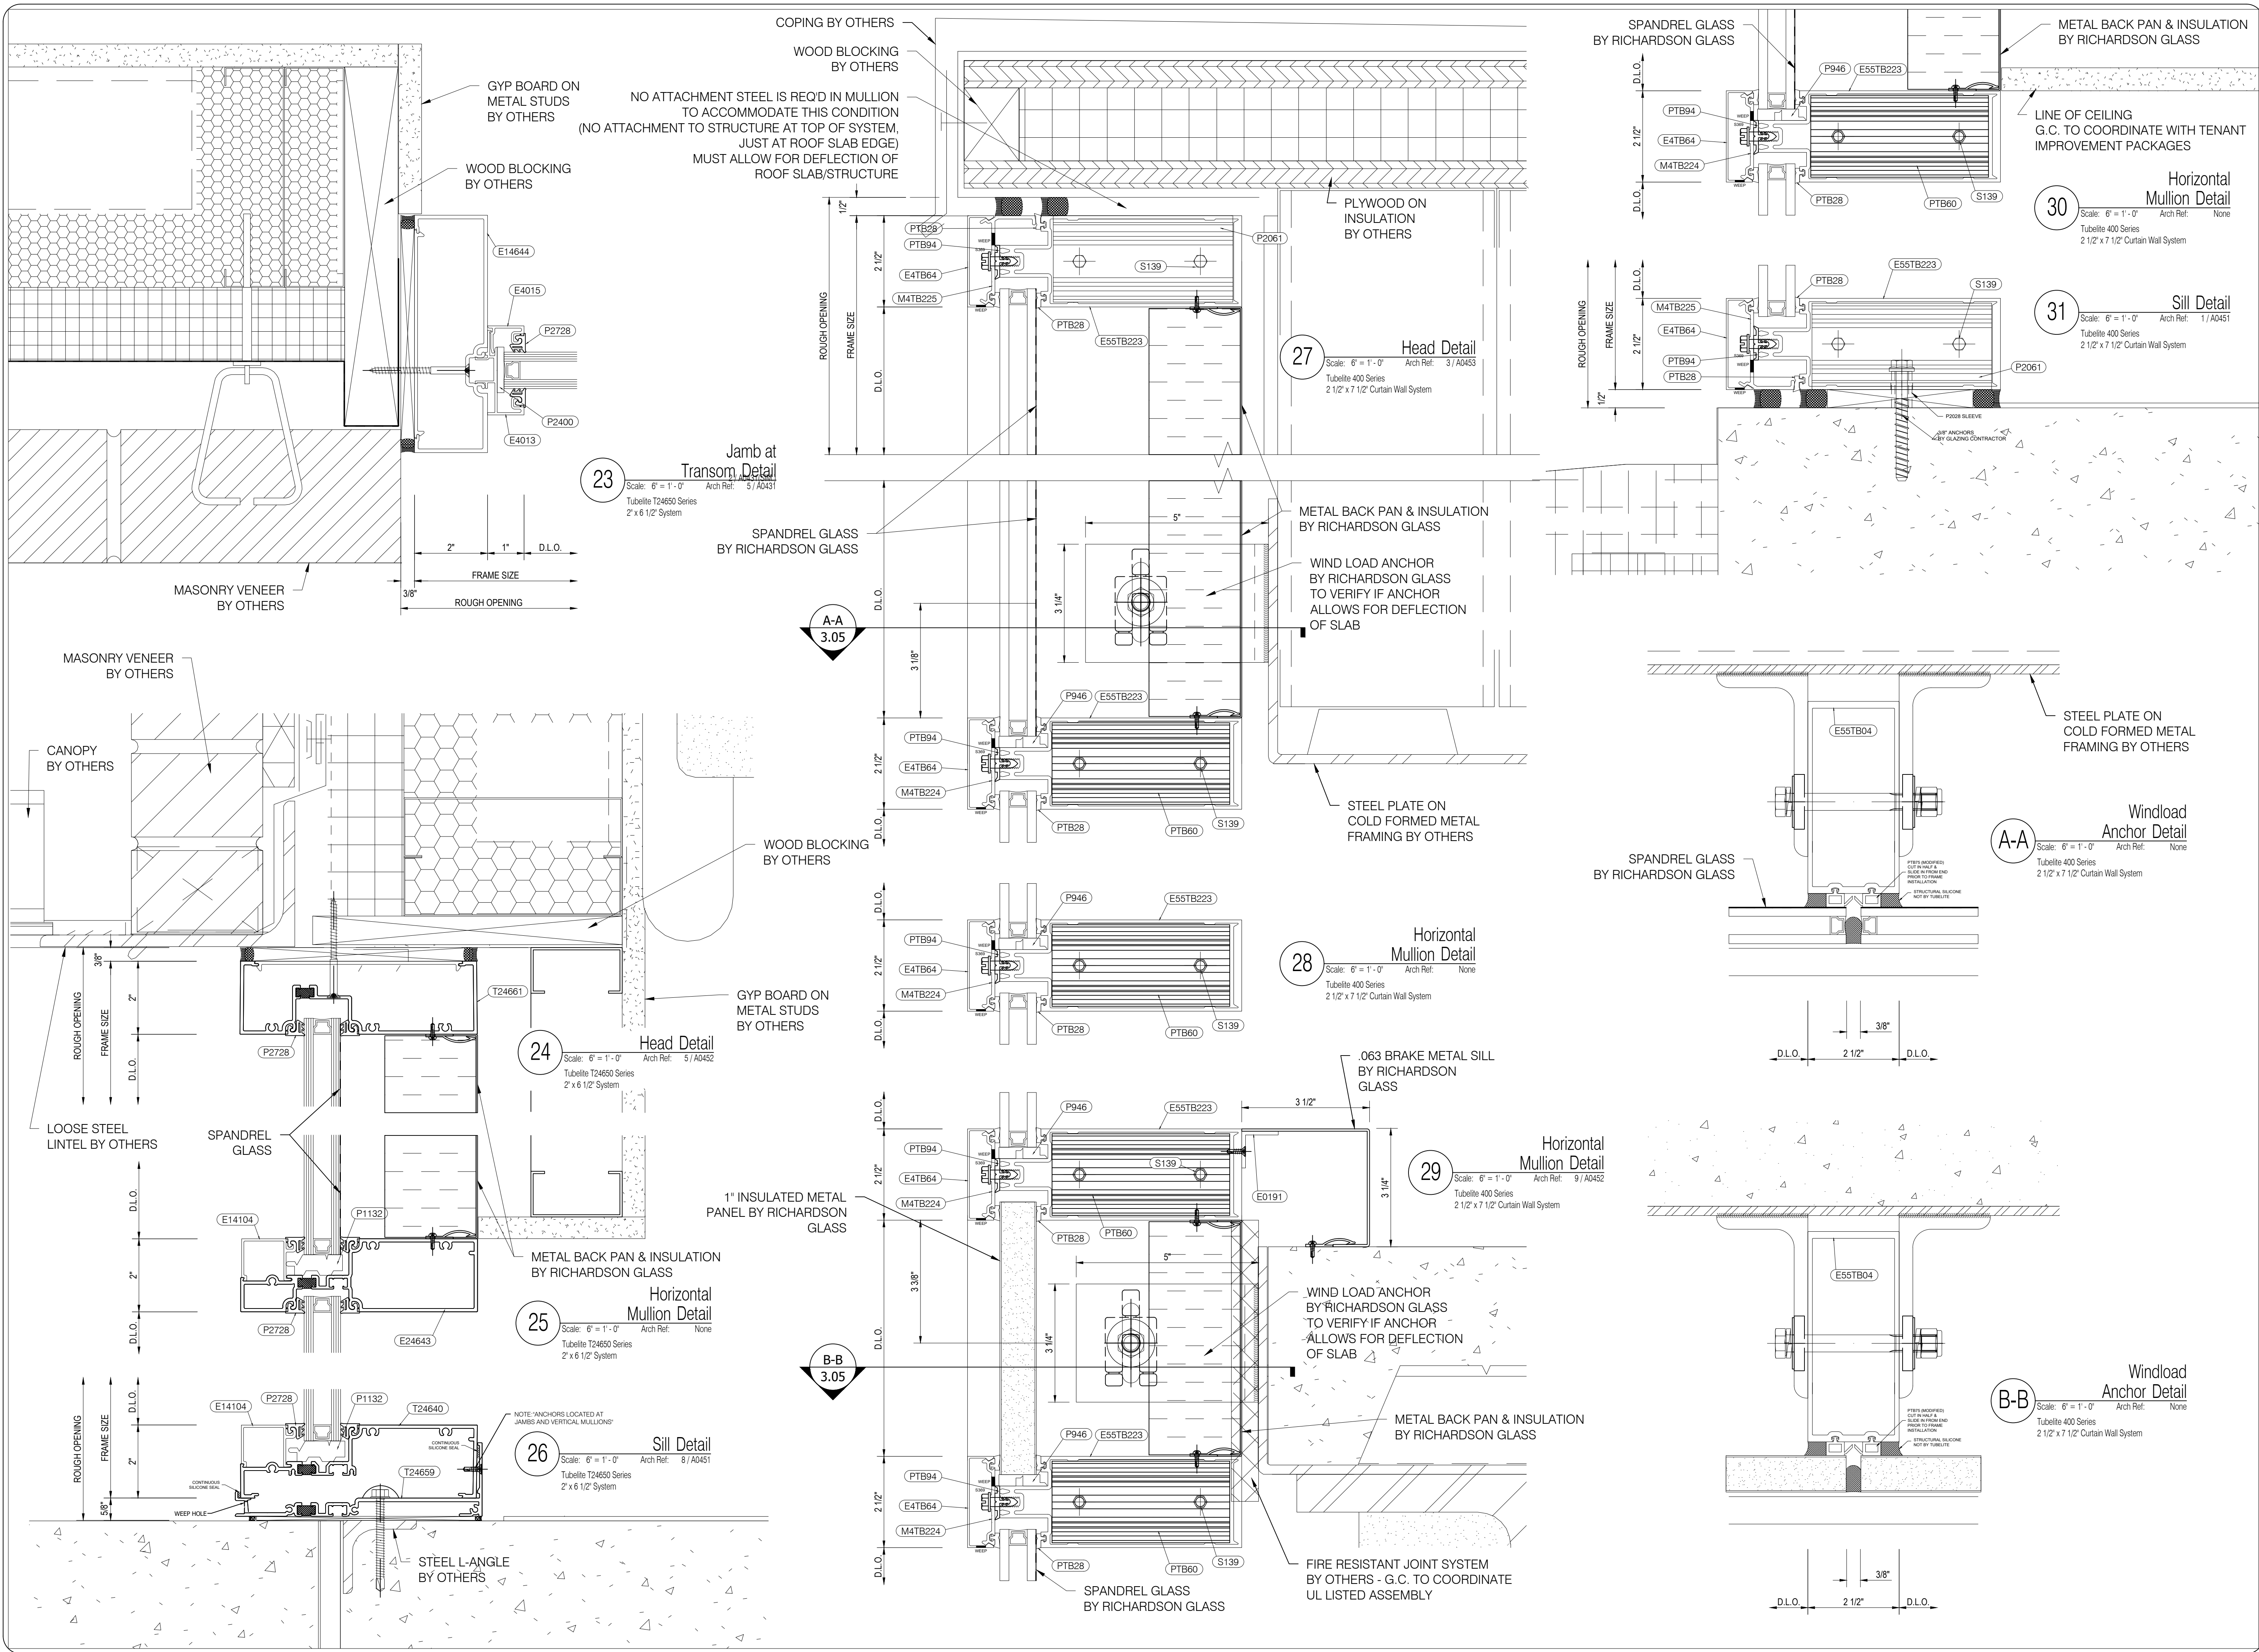

Richardson Glass Service
1165 Mt. Vernon Road
Newark, Ohio 43055
Phone (740) 366-5090 | Fax (740) 366-3299

IMPORTANT
These Shop Drawings are our interpretation of the contract documents. It shall be the responsibility of the General Contractor (or Construction Manager) to review these drawings for compliance with the design intent and Contract Documents. When these drawings are returned with "Approved", "Approved as Noted" or "Reviewed" stamped on them, it shall constitute the General Contractors (or Construction Managers) and Architects agreement that the Shop Drawings do comply with the design intent and the Contract Documents.

DO NOT SCALE PLANS
Copying, Printing, Software and other processes required to produce these prints can stretch or shrink the actual paper or layout. Therefore, scaling of this drawing may be inaccurate. Contact the Glazing Contractor for any additional dimensions or clarifications.

Shop Drawings Prepared By



Charrette Studios Inc.
23581 Donaldson Street
Clinton Township, Michigan 48035
P: 586-790-4329 | F: 586-790-4346

CSI Project Information
Drawn By: Austin Domurat
CSI Project No: 03061959

Architect
Cannon Design
225 North Michigan Avenue, Suite 1100
Chicago, IL 60601

General Cntr. or Constuction Mgr.
The Daimler Group, Inc.
1533 Lake Shore Drive
Columbus, OH 43204

No.	Date	Subject
1	03-16-17	First Submittal
2	04-12-17	Second Submittal
3	05-01-17	Third Submittal

Project Name & Location


Grove City MOB
Stringtown Road
Grove City, OH 43123
Storefront & Curtain Wall
Shop Drawings

Project Information
Project Manager: Mark McPeck


Drawing Title
Details

Scale: As Noted

Sheet Number
3.05

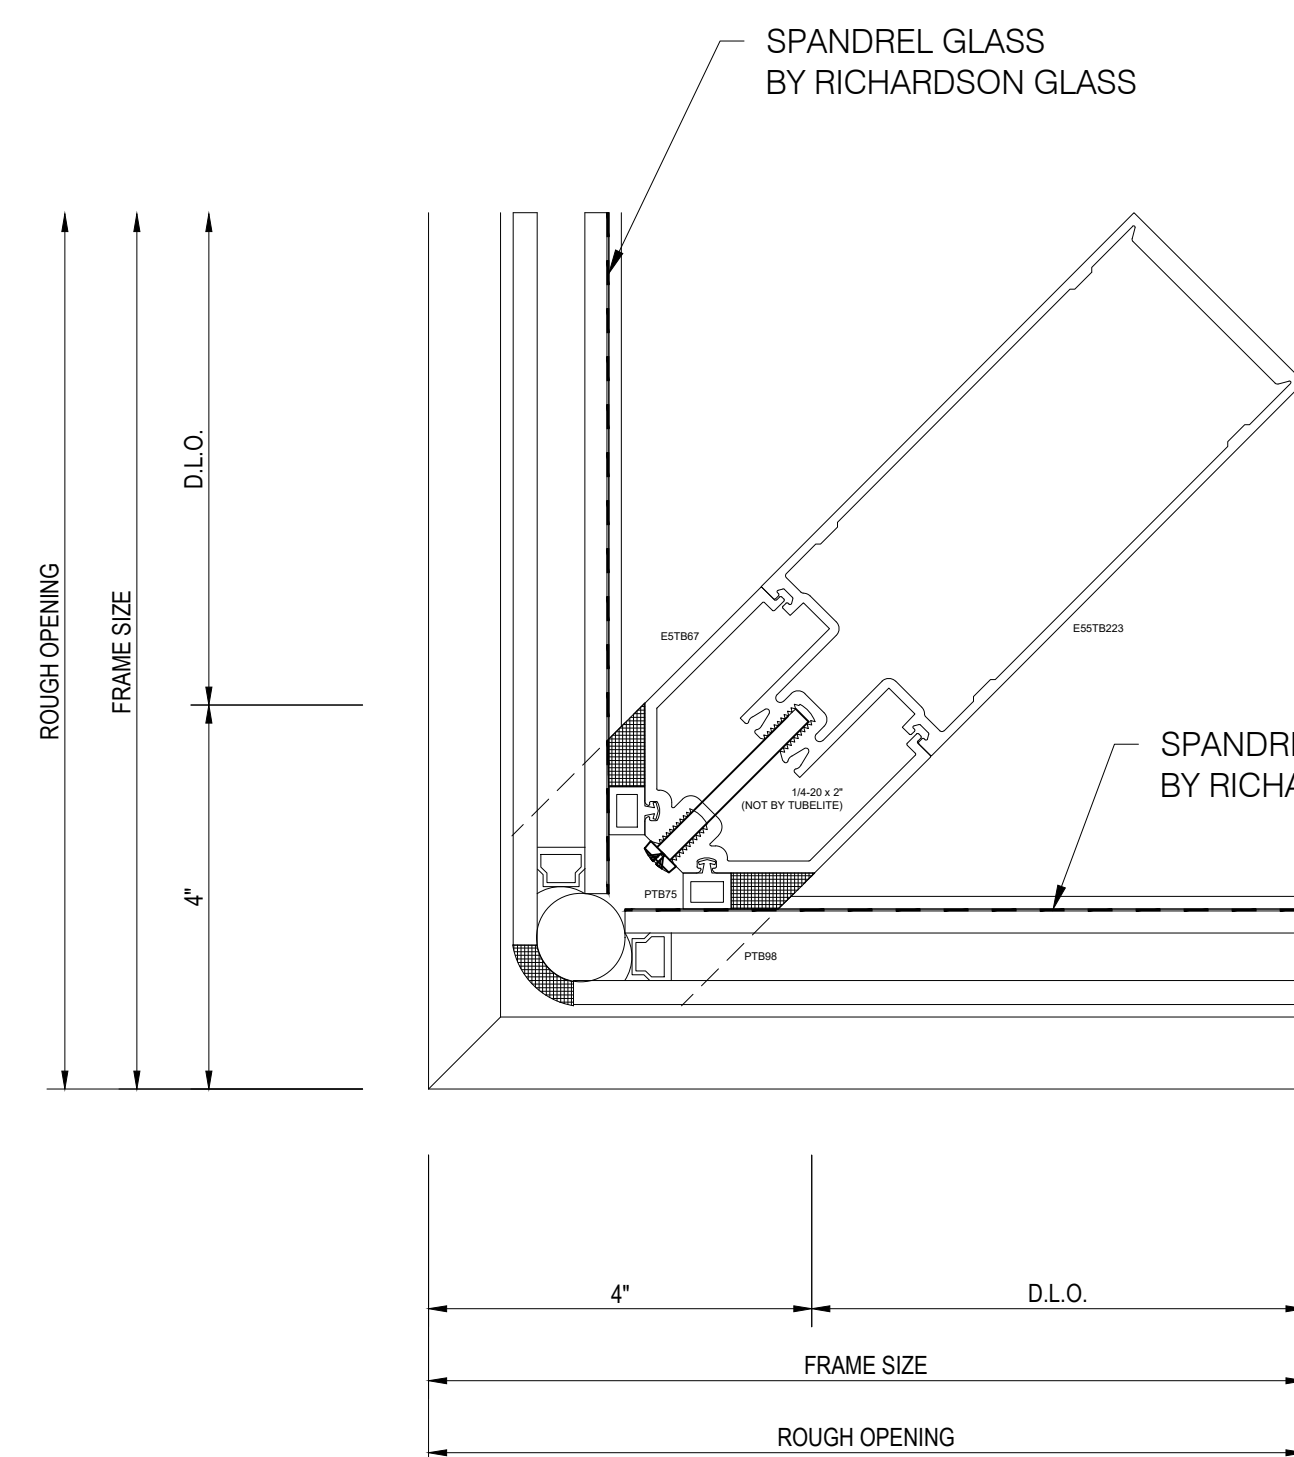


32 90° Corner Detail
Scale: 6" = 1' - 0" Arch Ref: None
Tubelite 400 Series
2 1/2" x 7 1/2" Curtain Wall System

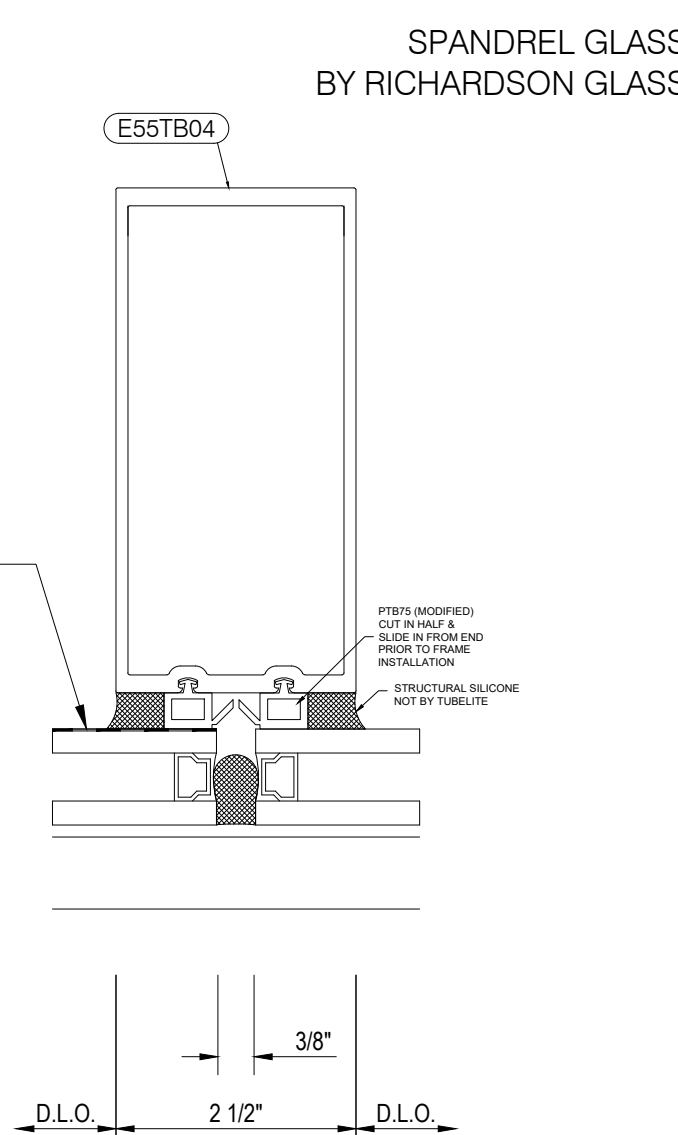


33 Vertical Mullion Detail

Scale: 6" = 1' - 0" Arch Ref: None


Tubelite 400 Series
2 1/2" x 7 1/2" Curtain Wall System

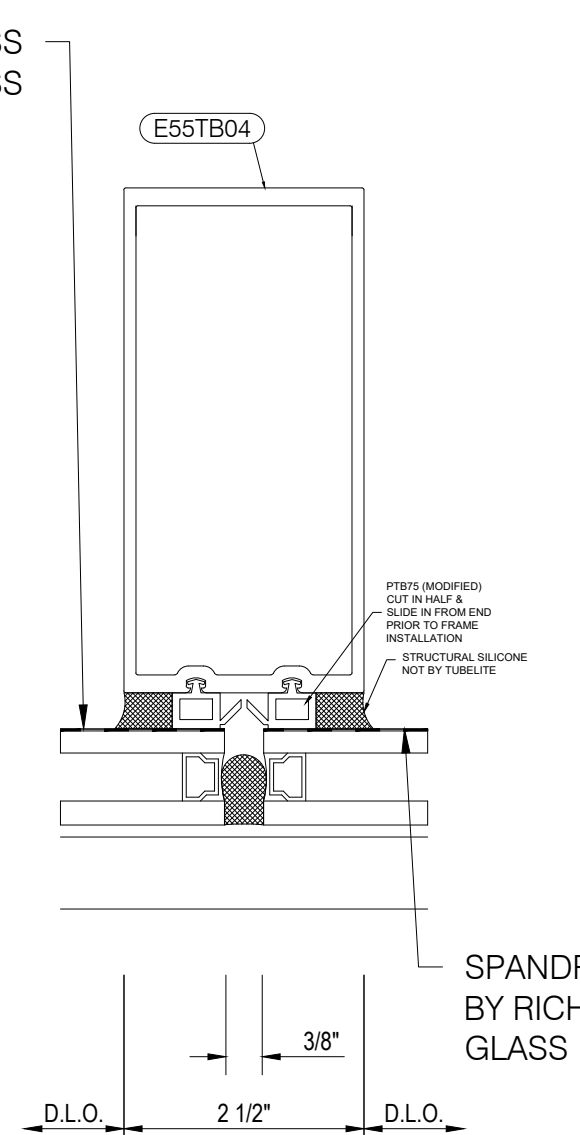


34 Vertical Mullion Detail
Scale: 6" = 1' - 0" Arch Ref: None
Tubelite 400 Series
2 1/2" x 7 1/2" Curtain Wall System

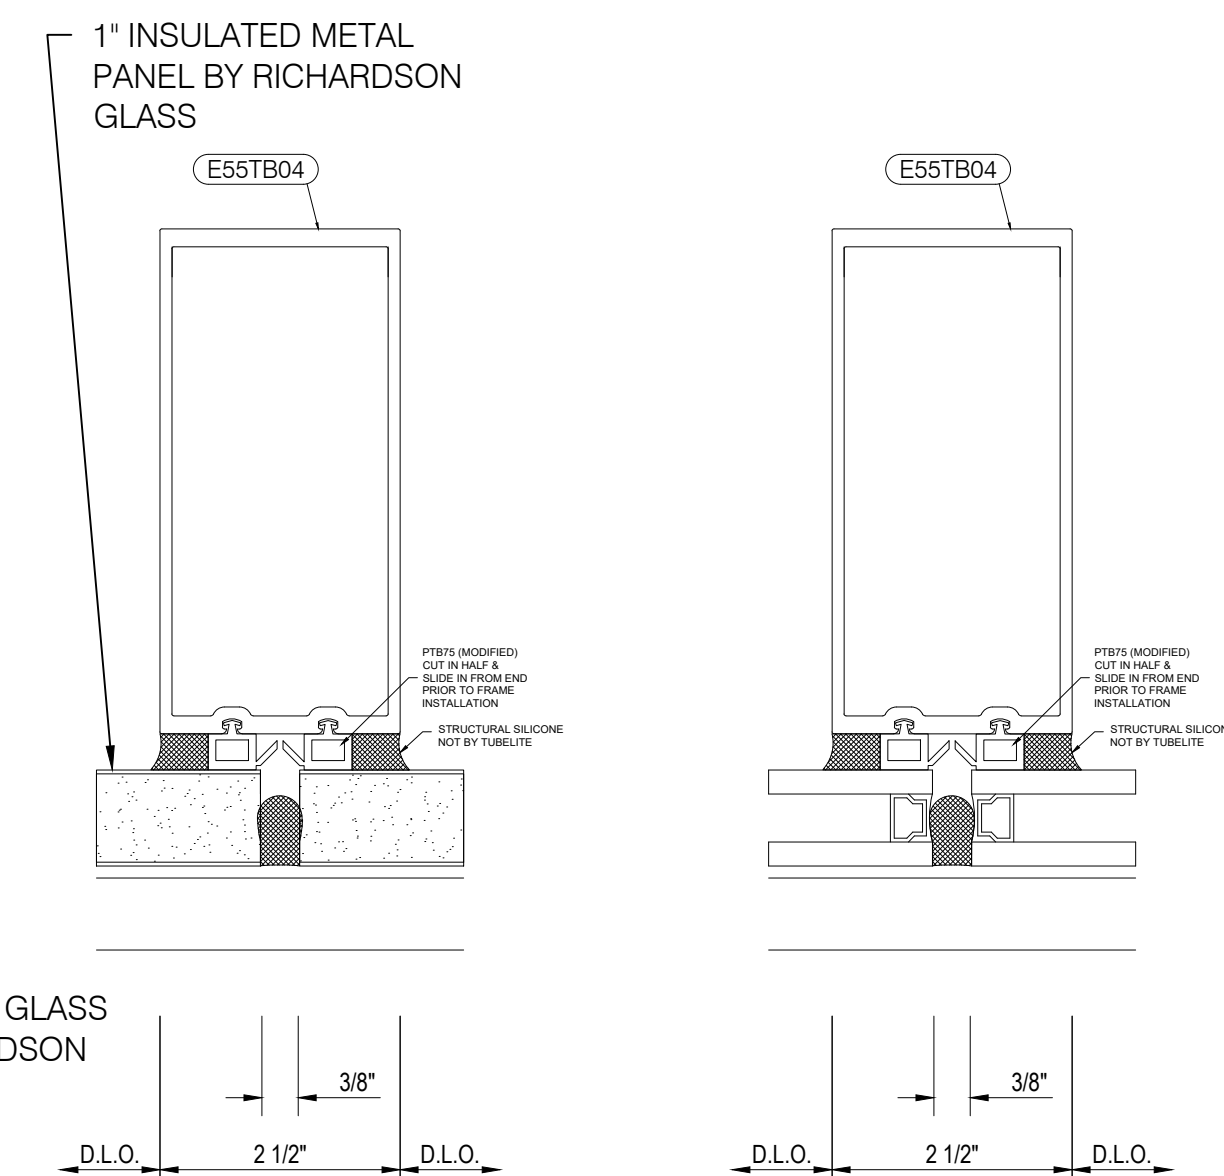


35 Vertical Mullion Detail
Scale: 6" = 1' - 0" Arch Ref: None
Tubelite 400 Series
2 1/2" x 7 1/2" Curtain Wall System

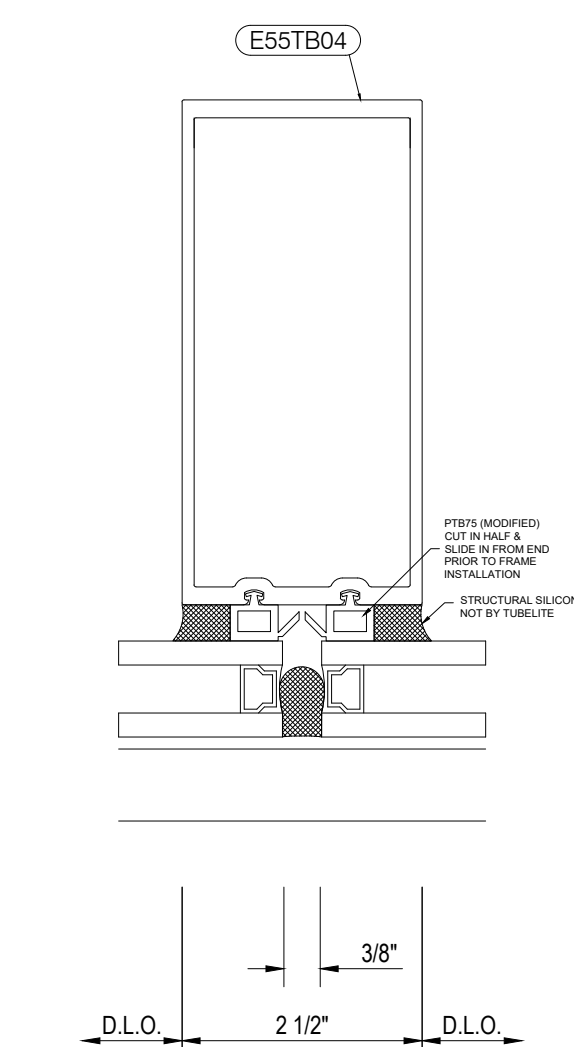

36

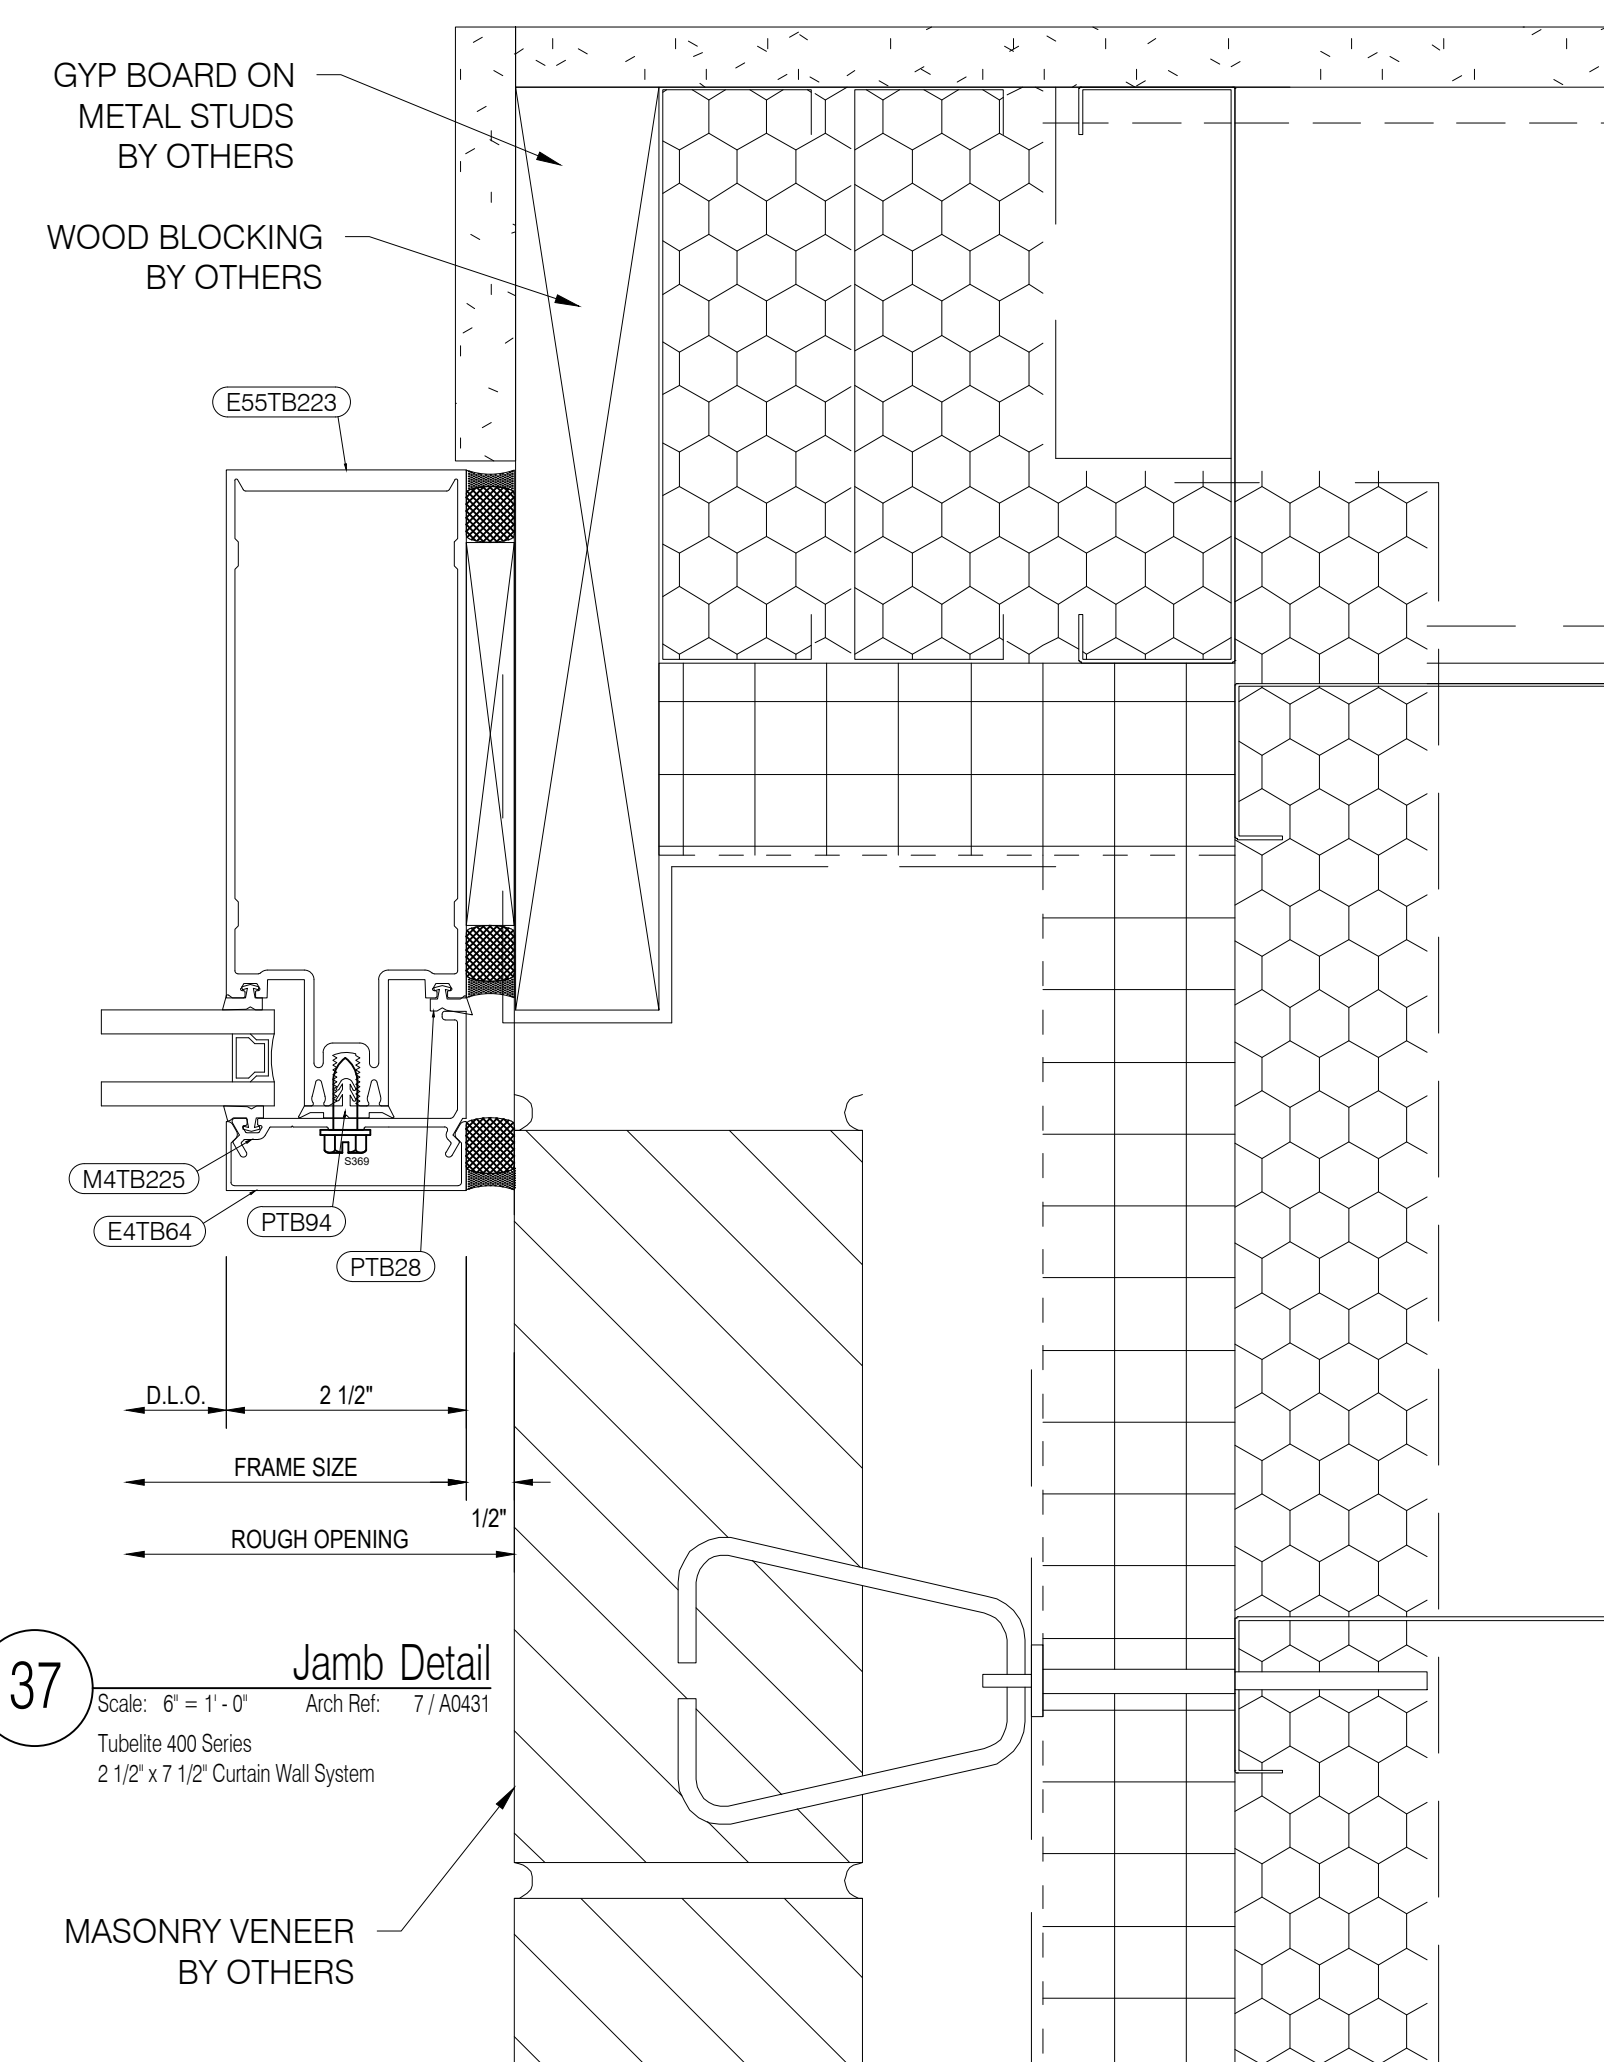

37 Jamb Detail
Scale: 6" = 1' - 0" Arch Ref: 7 / A043
Tubelite 400 Series
2 1/2" x 7 1/2" Curtain Wall System

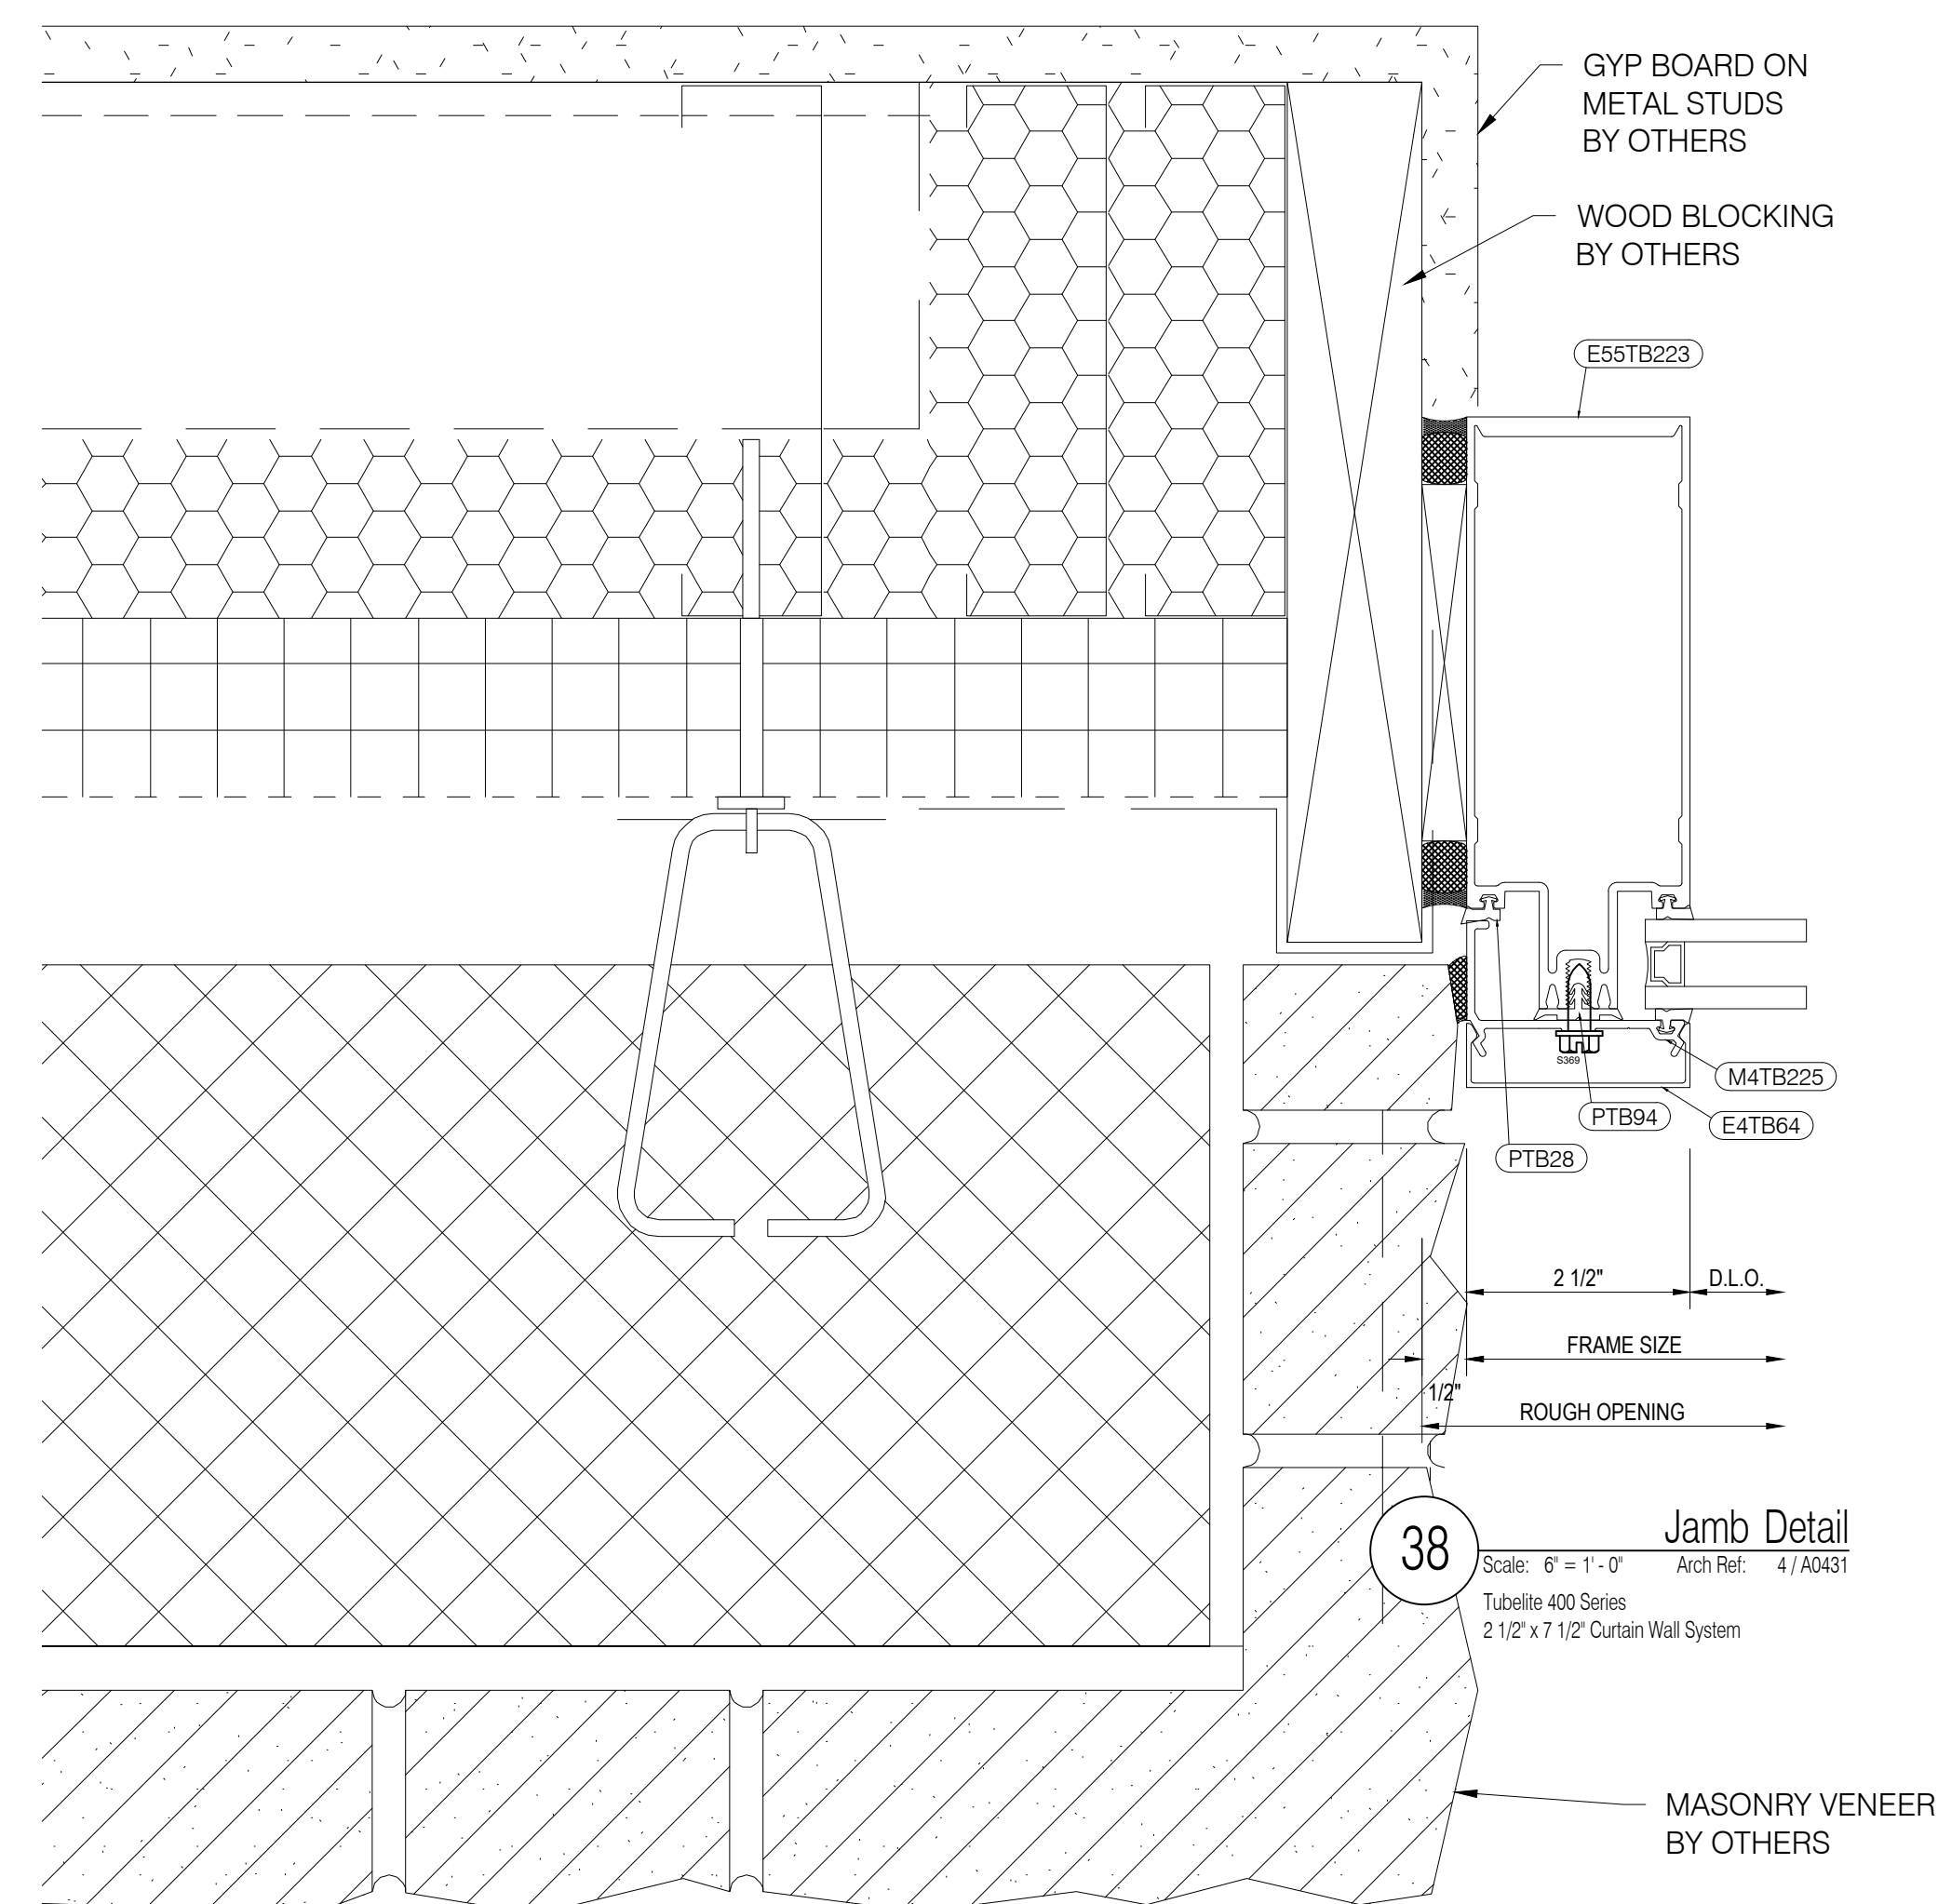

38 Jamb Detail
Scale: 6" = 1' - 0" Arch Ref: 4 / A0431
Tubelite 400 Series
2 1/2" x 7 1/2" Curtain Wall System



Richardson Glass Service
1165 Mt. Vernon Road
Newark, Ohio 43055
Phone (740) 366-5090 | Fax (740) 366-3299

IMPORTANT

These Shop Drawings are our interpretation of the contract documents. It shall be the responsibility of the General Contractor (or Construction Manager) to review these drawings for compliance with the design intent and Contract Documents.

When these drawings are returned with "Approved", "Approved as Noted" or "Reviewed" stamped on them, it shall constitute the General Contractors (or Construction Managers) and Architects agreement that the Shop Drawings do comply with the design intent and the Contract Documents.

DO NOT SCALE PLANS
Copying, Printing, Software and other processes required to produce these prints can stretch or shrink the actual paper or layout.
Therefore, scaling of this drawing may be inaccurate. Contact the Glazing Contractor for any additional dimensions or clarifications.

Shop Drawings Prepared By



Charrette Studios Inc.
23581 Donaldson Street
Clinton Township, Michigan 48035
P: 586-790-4329 | F: 586-790-4346

CSI Project Information
 Drawn By: Austin Domurat
 CSI Project No: 03061959

Architect
Cannon Design
225 North Michigan Avenue, Suite 1100
Chicago, IL 60601

General Cntr. or Constuction Mgr.
The Daimler Group, Inc.
1533 Lake Shore Drive
Columbus, OH 43204

Issue & Revision Dates		
No.	Date	Subject
1	03-16-17	First Submittal
2	04-12-17	Second Submittal
3	05-01-17	Third Submittal

Project Name & Location

Grove City MOB

Stringtown Road
Grove City, OH 43123

Storefront & Curtain Wall
Shop Drawings

Project Information

Project Manager: Mark McPeck

Drawing Title
Details

Scale: As Noted

Sheet Number

3.06