

DOOR #	ELEVATION TYPE	QUANTITY	DOOR SIZE	DOOR TYPE	DOOR MATERIAL	DOOR MANUFACTURER	DOOR GLAZING	HARDWARE #	LOCATION	DOOR SWING
005A	CW6	1 THUS	3'-0" X 8'-0"	FG	ALUM	EFCO D300 SERIES MEDIUM STILE	1"	N/A	ENTRY VESTIBULE 005	RHR
100A	CW1	1 THUS	6'-0" X 8'-0"	FG	ALUM	EFCO D502 SERIES WIDE STILE THERMAL	1"	N/A	ENTRY VESTIBULE 100	PAIR
100B	CW2	1 THUS	6'-0" X 8'-0"	FG	ALUM	EFCO D300 SERIES MEDIUM STILE	1"	N/A	ENTRY VESTIBULE 100	PAIR
100C	G14	1 THUS	3'-0" X 8'-0 1/2"	G	GLASS	CR LAURENCE	1/2"	N/A	ENTRY VESTIBULE 100	RHR
101A	G21	1 THUS	3'-0" X 10'-0 1/2"	G	GLASS	CR LAURENCE	1/2"	N/A	LOBBY 101	LHR
101B	G22	1 THUS	3'-0" X 10'-0 1/2"	G	GLASS	CR LAURENCE	1/2"	N/A	LOBBY 101	RHR
104A	SF18	1 THUS	3'-0" X 8'-0"	N	WOOD	BY OTHERS	1/4"	N/A	CONTROL 104A	RH
104B	SF19 THUS	1 THUS	3'-0" X 8'-0"	N	WOOD	BY OTHERS	1/4"	N/A	STUDIO 104	LH
107A	SF15 THUS	1 THUS	3'-0" X 7'-8"	FG	ALUM	EFCO D300 SERIES MEDIUM STILE	1/4"	N/A	WOMEN 107	RH
107B	SF20	1 THUS	2'-4" X 7'-0"	F	WOOD	BY OTHERS	N/A	N/A	WOMEN 107	LH
107C	SF20	1 THUS	2'-4" X 7'-0"	F	WOOD	BY OTHERS	N/A	N/A	WOMEN 107	LH
107D	SF21	1 THUS	2'-8" X 7'-0"	F	WOOD	BY OTHERS	N/A	N/A	WOMEN 107	RHR
108A	SF15 OPP.	1 THUS	3'-0" X 7'-8"	FG	ALUM	EFCO D300 SERIES MEDIUM STILE	1/4"	N/A	MEN 108	LH
109A	G3	1 THUS	6'-6" X 10'-0 1/2"	G	GLASS	CR LAURENCE	1/2"	N/A	TRAINING 109	PAIR
109C	SF5	1 THUS	3'-0" X 8'-0"	FG	ALUM	EFCO D502 SERIES WIDE STILE THERMAL	1"	N/A	TRAINING 109	RHR
111A	SF22 THUS	1 THUS	3'-0" X 8'-0"	F	WOOD	BY OTHERS	N/A	N/A	STORAGE 111	RH
114A	SF22 OPP.	1 THUS	3'-0" X 8'-0"	F	WOOD	BY OTHERS	N/A	N/A	NURSING 114	LH
116A	SF16 THUS	1 THUS	3'-0" X 7'-8"	FG	ALUM	EFCO D300 SERIES MEDIUM STILE	1/4"	N/A	WOMEN 116	LH
116B	SF17 THUS	1 THUS	3'-0" X 7'-8"	FG	ALUM	EFCO D300 SERIES MEDIUM STILE	1/4"	N/A	WOMEN 116	RH
116C	SF23 THUS	1 THUS	3'-0" X 7'-0"	F	WOOD	BY OTHERS	N/A	N/A	WOMEN 116	RH
116D	SF20	1 THUS	2'-4" X 7'-0"	F	WOOD	BY OTHERS	N/A	N/A	WOMEN 116	LH
116E	SF20	1 THUS	2'-4" X 7'-0"	F	WOOD	BY OTHERS	N/A	N/A	WOMEN 116	LH
116F	SF23 OPP.	1 THUS	3'-0" X 7'-0"	F	WOOD	BY OTHERS	N/A	N/A	WOMEN 116	LH
117A	SF16 OPP.	1 THUS	3'-0" X 7'-8"	FG	ALUM	EFCO D300 SERIES MEDIUM STILE	1/4"	N/A	MEN 117	RH
117B	SF17 OPP.	1 THUS	3'-0" X 7'-8"	FG	ALUM	EFCO D300 SERIES MEDIUM STILE	1/4"	N/A	MEN 117	LH
117C	SF23 OPP.	1 THUS	3'-0" X 7'-0"	F	WOOD	BY OTHERS	N/A	N/A	MEN 117	LH
117D	SF23 THUS	1 THUS	3'-0" X 7'-0"	F	WOOD	BY OTHERS	N/A	N/A	WOMEN 117	RH
118A	G19	1 THUS	3'-0" X 8'-0"	G	GLASS	CR LAURENCE	1/2"	N/A	BOOK KEEPER 118	LH
119A	G19	1 THUS	3'-0" X 8'-0"	G	GLASS	CR LAURENCE	1/2"	N/A	FIELD SUPER 119	LH
120A	G19	1 THUS	3'-0" X 8'-0"	G	GLASS	CR LAURENCE	1/2"	N/A	PNE 120	LH
121A	G18	1 THUS	3'-0" X 8'-0"	G	GLASS	CR LAURENCE	1/2"	N/A	CONFERENCE 121	LH
121B	G15	1 THUS	3'-0" X 8'-0"	G	GLASS	CR LAURENCE	1/2"	N/A	CONFERENCE 121	RH
122A	G4	1 THUS	6'-0" X 8'-0"	G	GLASS	CR LAURENCE	1/2"	N/A	BOARDROOM 122	PAIR
122B	G6	1 THUS	3'-0" X 8'-0"	G	GLASS	CR LAURENCE	1/2"	N/A	BOARDROOM 122	LHR
123A	G7	1 THUS	3'-0" X 8'-0"	G	GLASS	CR LAURENCE	1/2"	N/A	EXECUTIVE OFFICE 123	LH
124A	G8	1 THUS	3'-0" X 8'-0"	G	GLASS	CR LAURENCE	1/2"	N/A	HR 124	LH
125A	G10	1 THUS	3'-0" X 8'-0"	G	GLASS	CR LAURENCE	1/2"	N/A	MEETING ROOM 125	RH
126A	G8	1 THUS	3'-0" X 8'-0"	G	GLASS	CR LAURENCE	1/2"	N/A	CALL CENTER MANAGER 126	LH
127A	G8	1 THUS	3'-0" X 8'-0"	G	GLASS	CR LAURENCE	1/2"	N/A	QUALITY ASSURANCE 127	LH

**IMPORTANT**  
 These Shop Drawings are our interpretation of the contract documents. It shall be the responsibility of the General Contractor (or Construction Manager) to review these drawings for compliance with the design intent and Contract Documents. When these drawings are returned with "Approved," "Approved as Noted" or "Reviewed" stamped on them, it shall constitute the General Contractors (or Construction Managers) and Architects agreement that the Shop Drawings do comply with the design intent and the Contract Documents.

**DO NOT SCALE PLANS**  
 Copying, Printing, Software and other processes required to produce these prints can stretch or shrink the actual paper or layout. Therefore, scaling of this drawing may be inaccurate. Contact the Glazing Contractor for any additional dimensions or clarifications.

Shop Drawings Prepared By



Charrette Studios Inc.  
 23581 Donaldson Street  
 Clinton Township, Michigan 48035  
 P: 586-790-4329 | F: 586-790-4346

**CSI Project Information**  
 Drawn By: Erica Domurat  
 CSI Project No: 05092199

**Architect**  
 OPK Design  
 450 South Salina Street, Suite 500  
 Syracuse, NY 13201-0029

**General Cntr. or Constuction Mgr.**  
 Granger Construction Company  
 6701 Manlius Center Road  
 East Syracuse, NY 13057

Issue & Revision Dates		
No.	Date	Subject
1	06-22-18	First Submittal

**Project Name & Location**  
 Dig Safely NY  
 6706 Collamer Road  
 East Syracuse, NY 13057  
 Curtain Wall, Storefront & Glass Wall  
 Shop Drawings


**Project Information**  
 Project Manager: Paul Kelsch

**Drawing Title**  
 Door Schedule


Scale: Not to Scale

**Sheet Number**  
 5.01


128A	G12	1 THUS	3'-0" X 8'-0"	G	GLASS	CR LAURENCE	1/2"	N/A	TECH ROOM 128	LH
128B	SF19 THUS	1 THUS	3'-0" X 8'-0"	N	WOOD	BY OTHERS	1/4"	N/A	TECH ROOM 128	LH
128C	SF19 OPP.	1 THUS	3'-0" X 8'-0"	N	WOOD	BY OTHERS	1/4"	N/A	TECH ROOM 128	RH
130A	G8A	1 THUS	3'-0" X 8'-0"	G	GLASS	CR LAURENCE	1/2"	N/A	NIGHT 130	LH
131A	G13	1 THUS	3'-0" X 8'-0"	G	GLASS	CR LAURENCE	1/2"	N/A	BREAK ROOM 131	LH
131B	SF1	1 THUS	3'-0" X 8'-0"	FG	ALUM	EFCO D502 SERIES WIDE STILE THERMAL	1"	N/A	BREAK ROOM 131	LHR
132A	G9	1 THUS	3'-0" X 8'-0"	G	GLASS	CR LAURENCE	1/2"	N/A	EMPLOYEE TRAINING 132	LH
133A	G9A	1 THUS	3'-0" X 8'-0"	G	GLASS	CR LAURENCE	1/2"	N/A	WELLNESS 133	LH
133B	SF3	1 THUS	3'-0" X 8'-0"	FG	ALUM	EFCO D502 SERIES WIDE STILE THERMAL	1"	N/A	WELLNESS 133	RHR
134A	SF11	1 THUS	2'-11 3/4" X 8'-0"	FG	ALUM	EFCO D502 SERIES WIDE STILE THERMAL	1"	N/A	WORKSTATIONS - WEBTICKET 142	RHR
135A	SF10	1 THUS	3'-0" X 8'-0"	FG	ALUM	EFCO D502 SERIES WIDE STILE THERMAL	1"	N/A	CORRIDOR 135	LHR

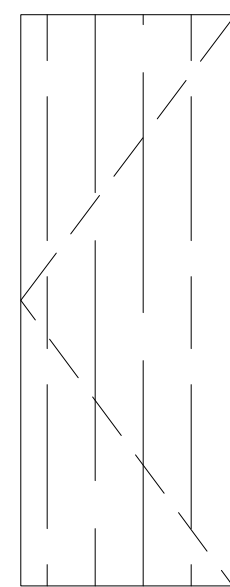


DOOR TYPE 'F'  
WOOD DOOR BY OTHERS

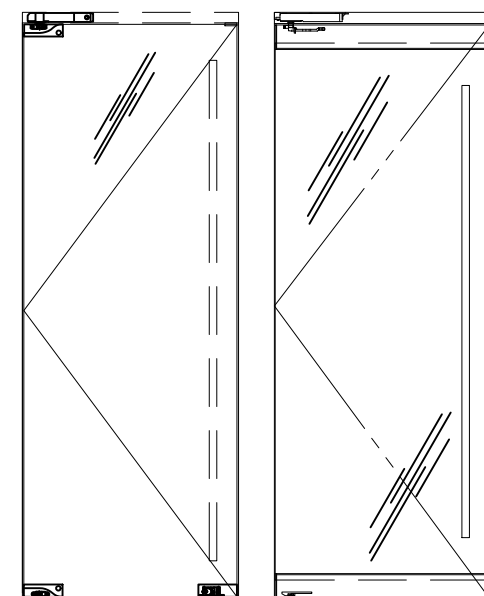

DOOR TYPE 'G'  
CR LAURENCE GLASS DOORS

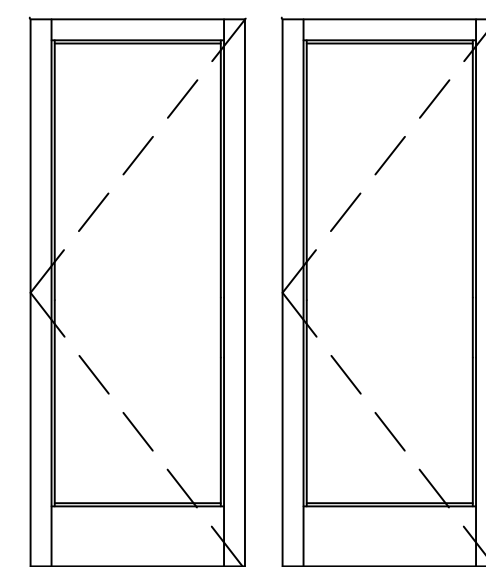

DOOR TYPE 'FG'  
EFCO D300 MEDIUM STILE DOORS  
WITH 10" BOTTOM RAIL  
EFCO D502 WIDE STILE THERMAL DOORS  
WITH 10" BOTTOM DOORS

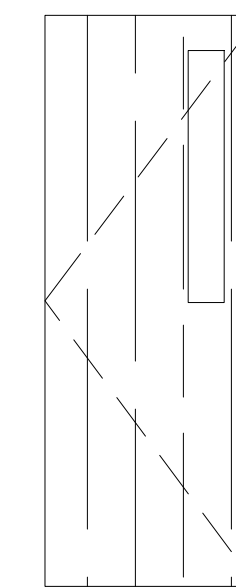

DOOR TYPE 'N'  
WOOD DOOR BY OTHERS

**IMPORTANT**  
 These Shop Drawings are our interpretation of the contract documents. It shall be the responsibility of the General Contractor (or Construction Manager) to review these drawings for compliance with the design intent and Contract Documents. When these drawings are returned with "Approved", "Approved as Noted" or "Reviewed" stamped on them, it shall constitute the General Contractors (or Construction Managers) and Architects agreement that the Shop Drawings do comply with the design intent and the Contract Documents.

**DO NOT SCALE PLANS**  
 Copying, Printing, Software and other processes required to produce these prints can stretch or shrink the actual paper or layout. Therefore, scaling of this drawing may be inaccurate. Contact the Glazing Contractor for any additional dimensions or clarifications.

Shop Drawings Prepared By



Charrette Studios Inc.  
 23581 Donaldson Street  
 Clinton Township, Michigan 48035  
 P: 586-790-4329 | F: 586-790-4346

CSI Project Information

Drawn By: Erica Domurat  
 CSI Project No: 05092199

Architect

OPK Design  
 450 South Salina Street, Suite 500  
 Syracuse, NY 13201-0029

General Cntr. or Constuction Mgr.

Granger Construction Company  
 6701 Manlius Center Road  
 East Syracuse, NY 13057

Issue & Revision Dates

No.	Date	Subject
1	06-22-18	First Submittal

Project Name & Location

Dig Safely NY  
 6706 Collamer Road  
 East Syracuse, NY 13057  
 Curtain Wall, Storefront & Glass Wall  
 Shop Drawings

Project Information

Project Manager: Paul Kelsch

Drawing Title

Door Schedule

Scale: Not to Scale

Sheet Number

5.02